
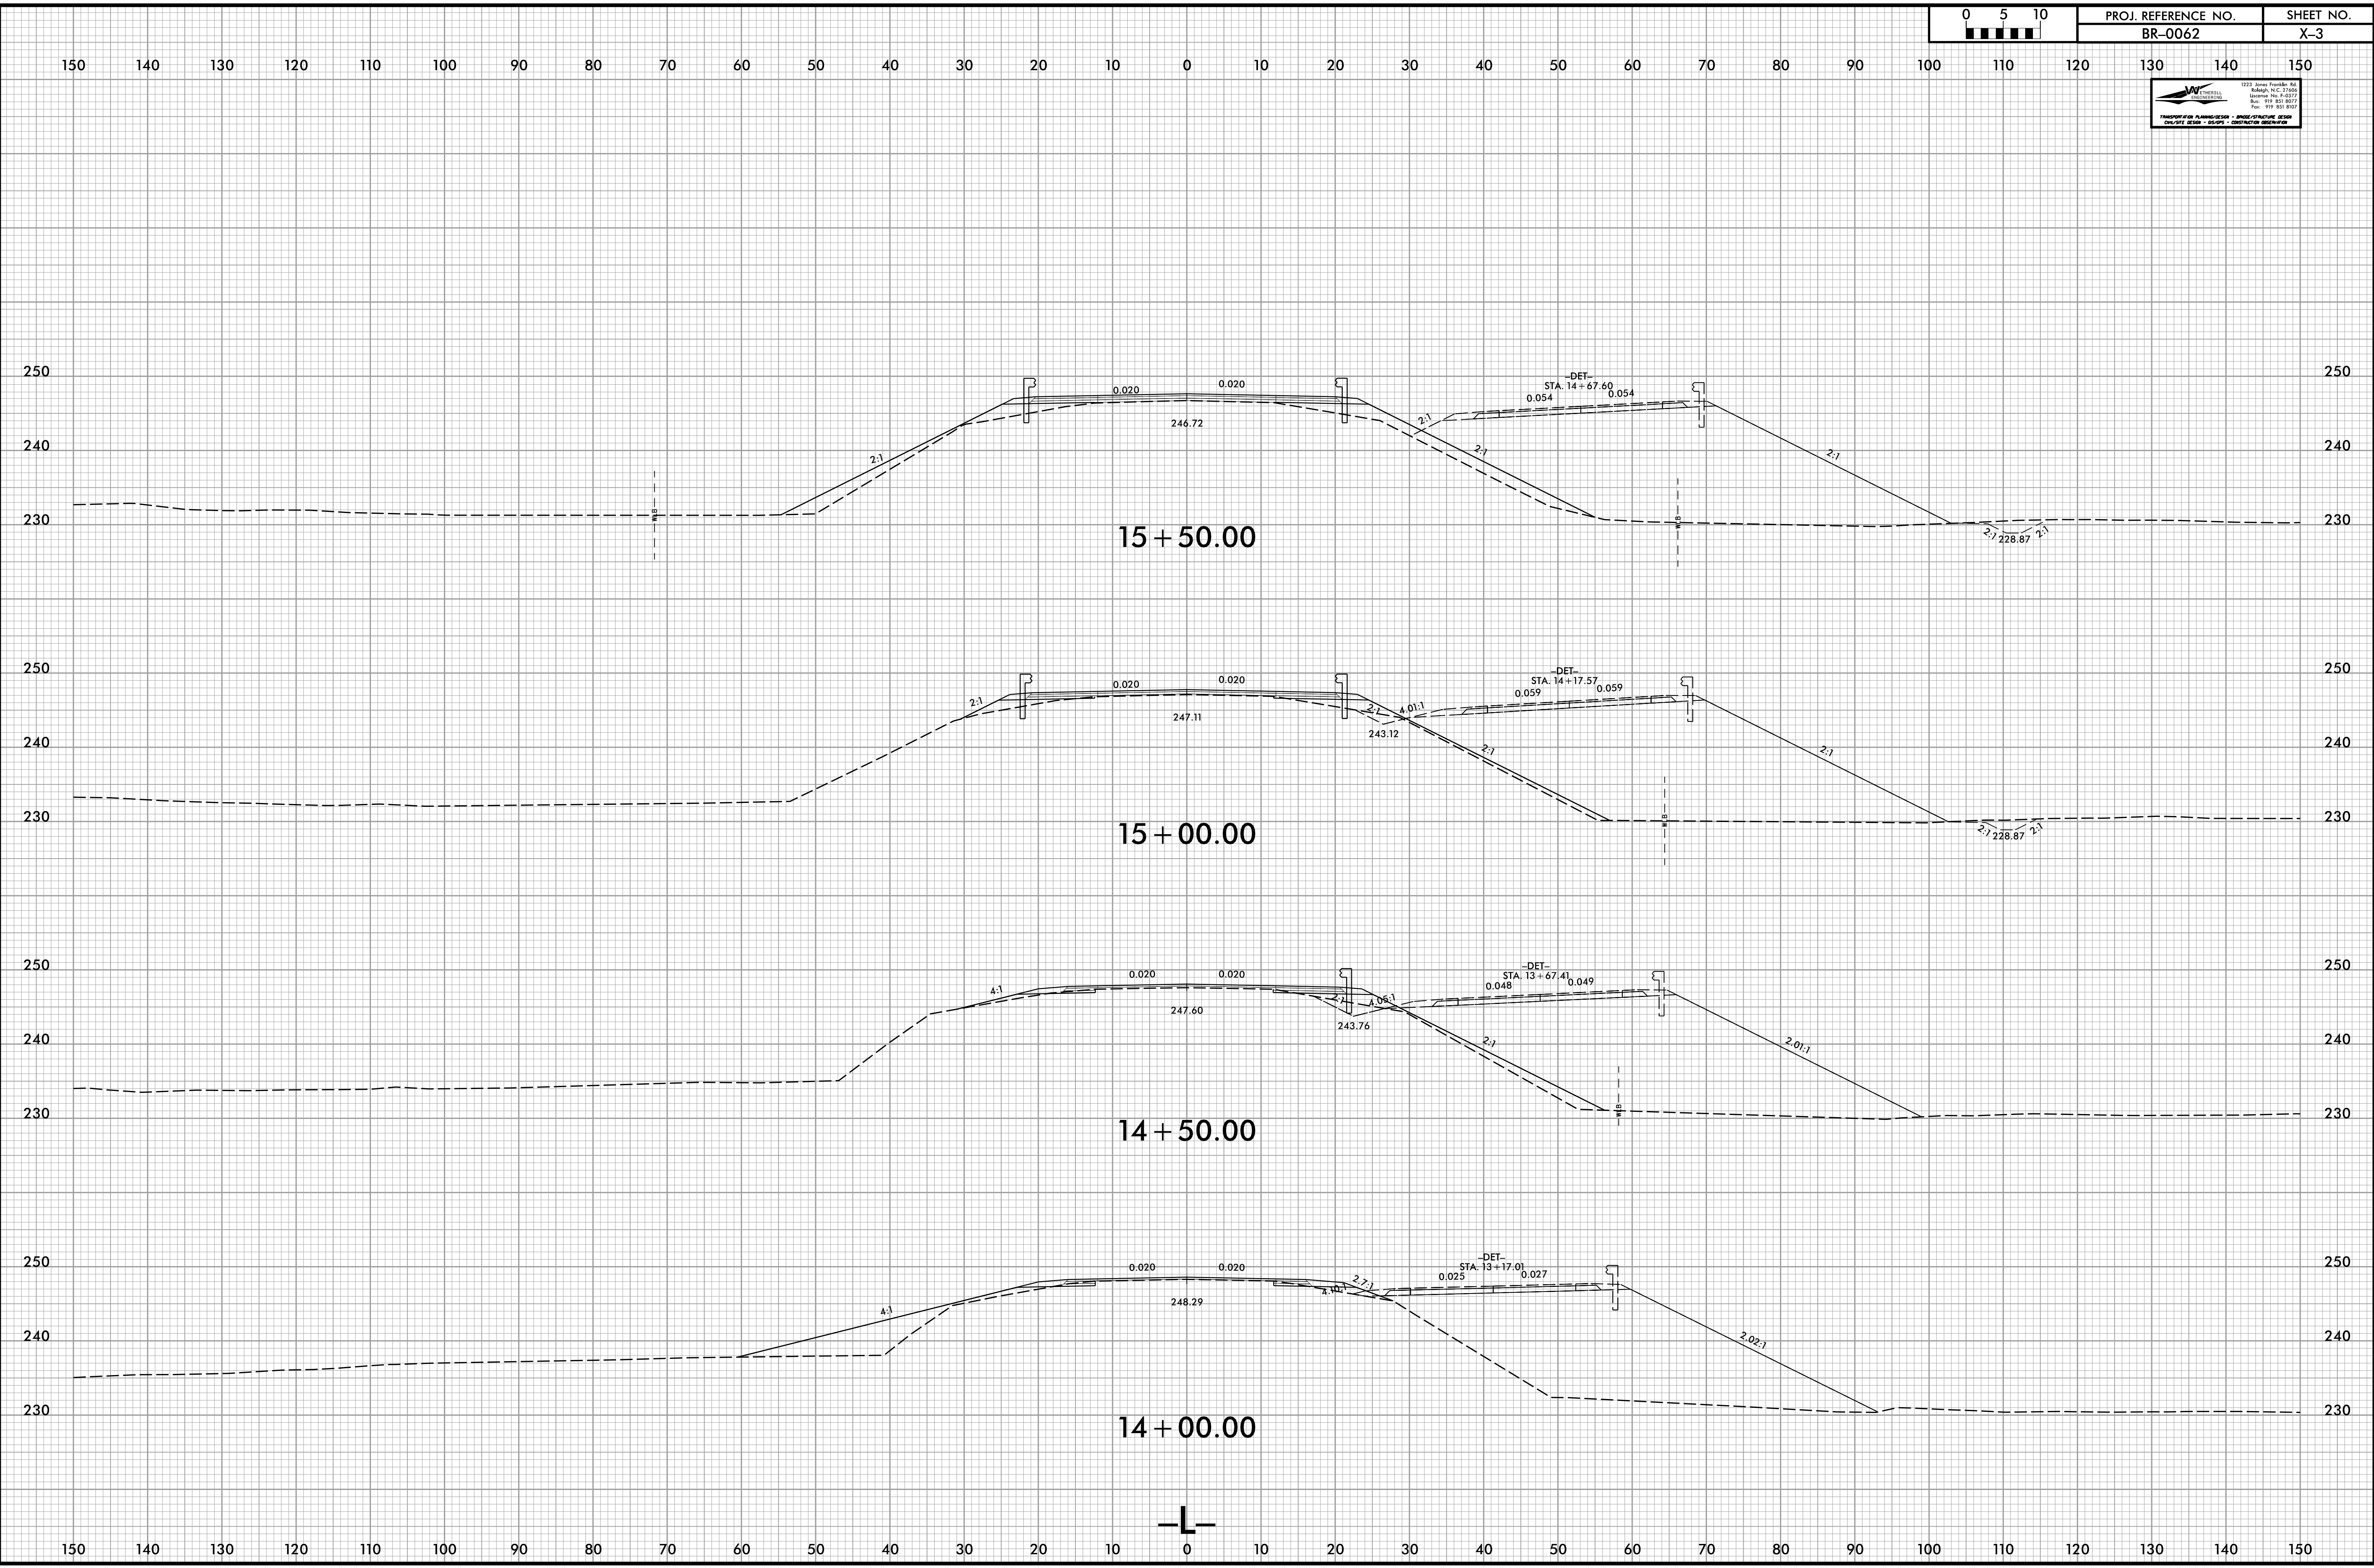
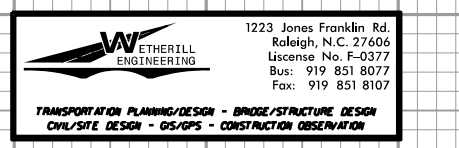


8/23/99

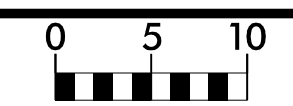

1/3/2024
13:58:13
J:\BR-0062\RDY_XPL.dgn