

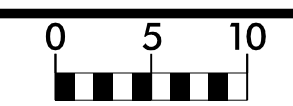


8/23/99

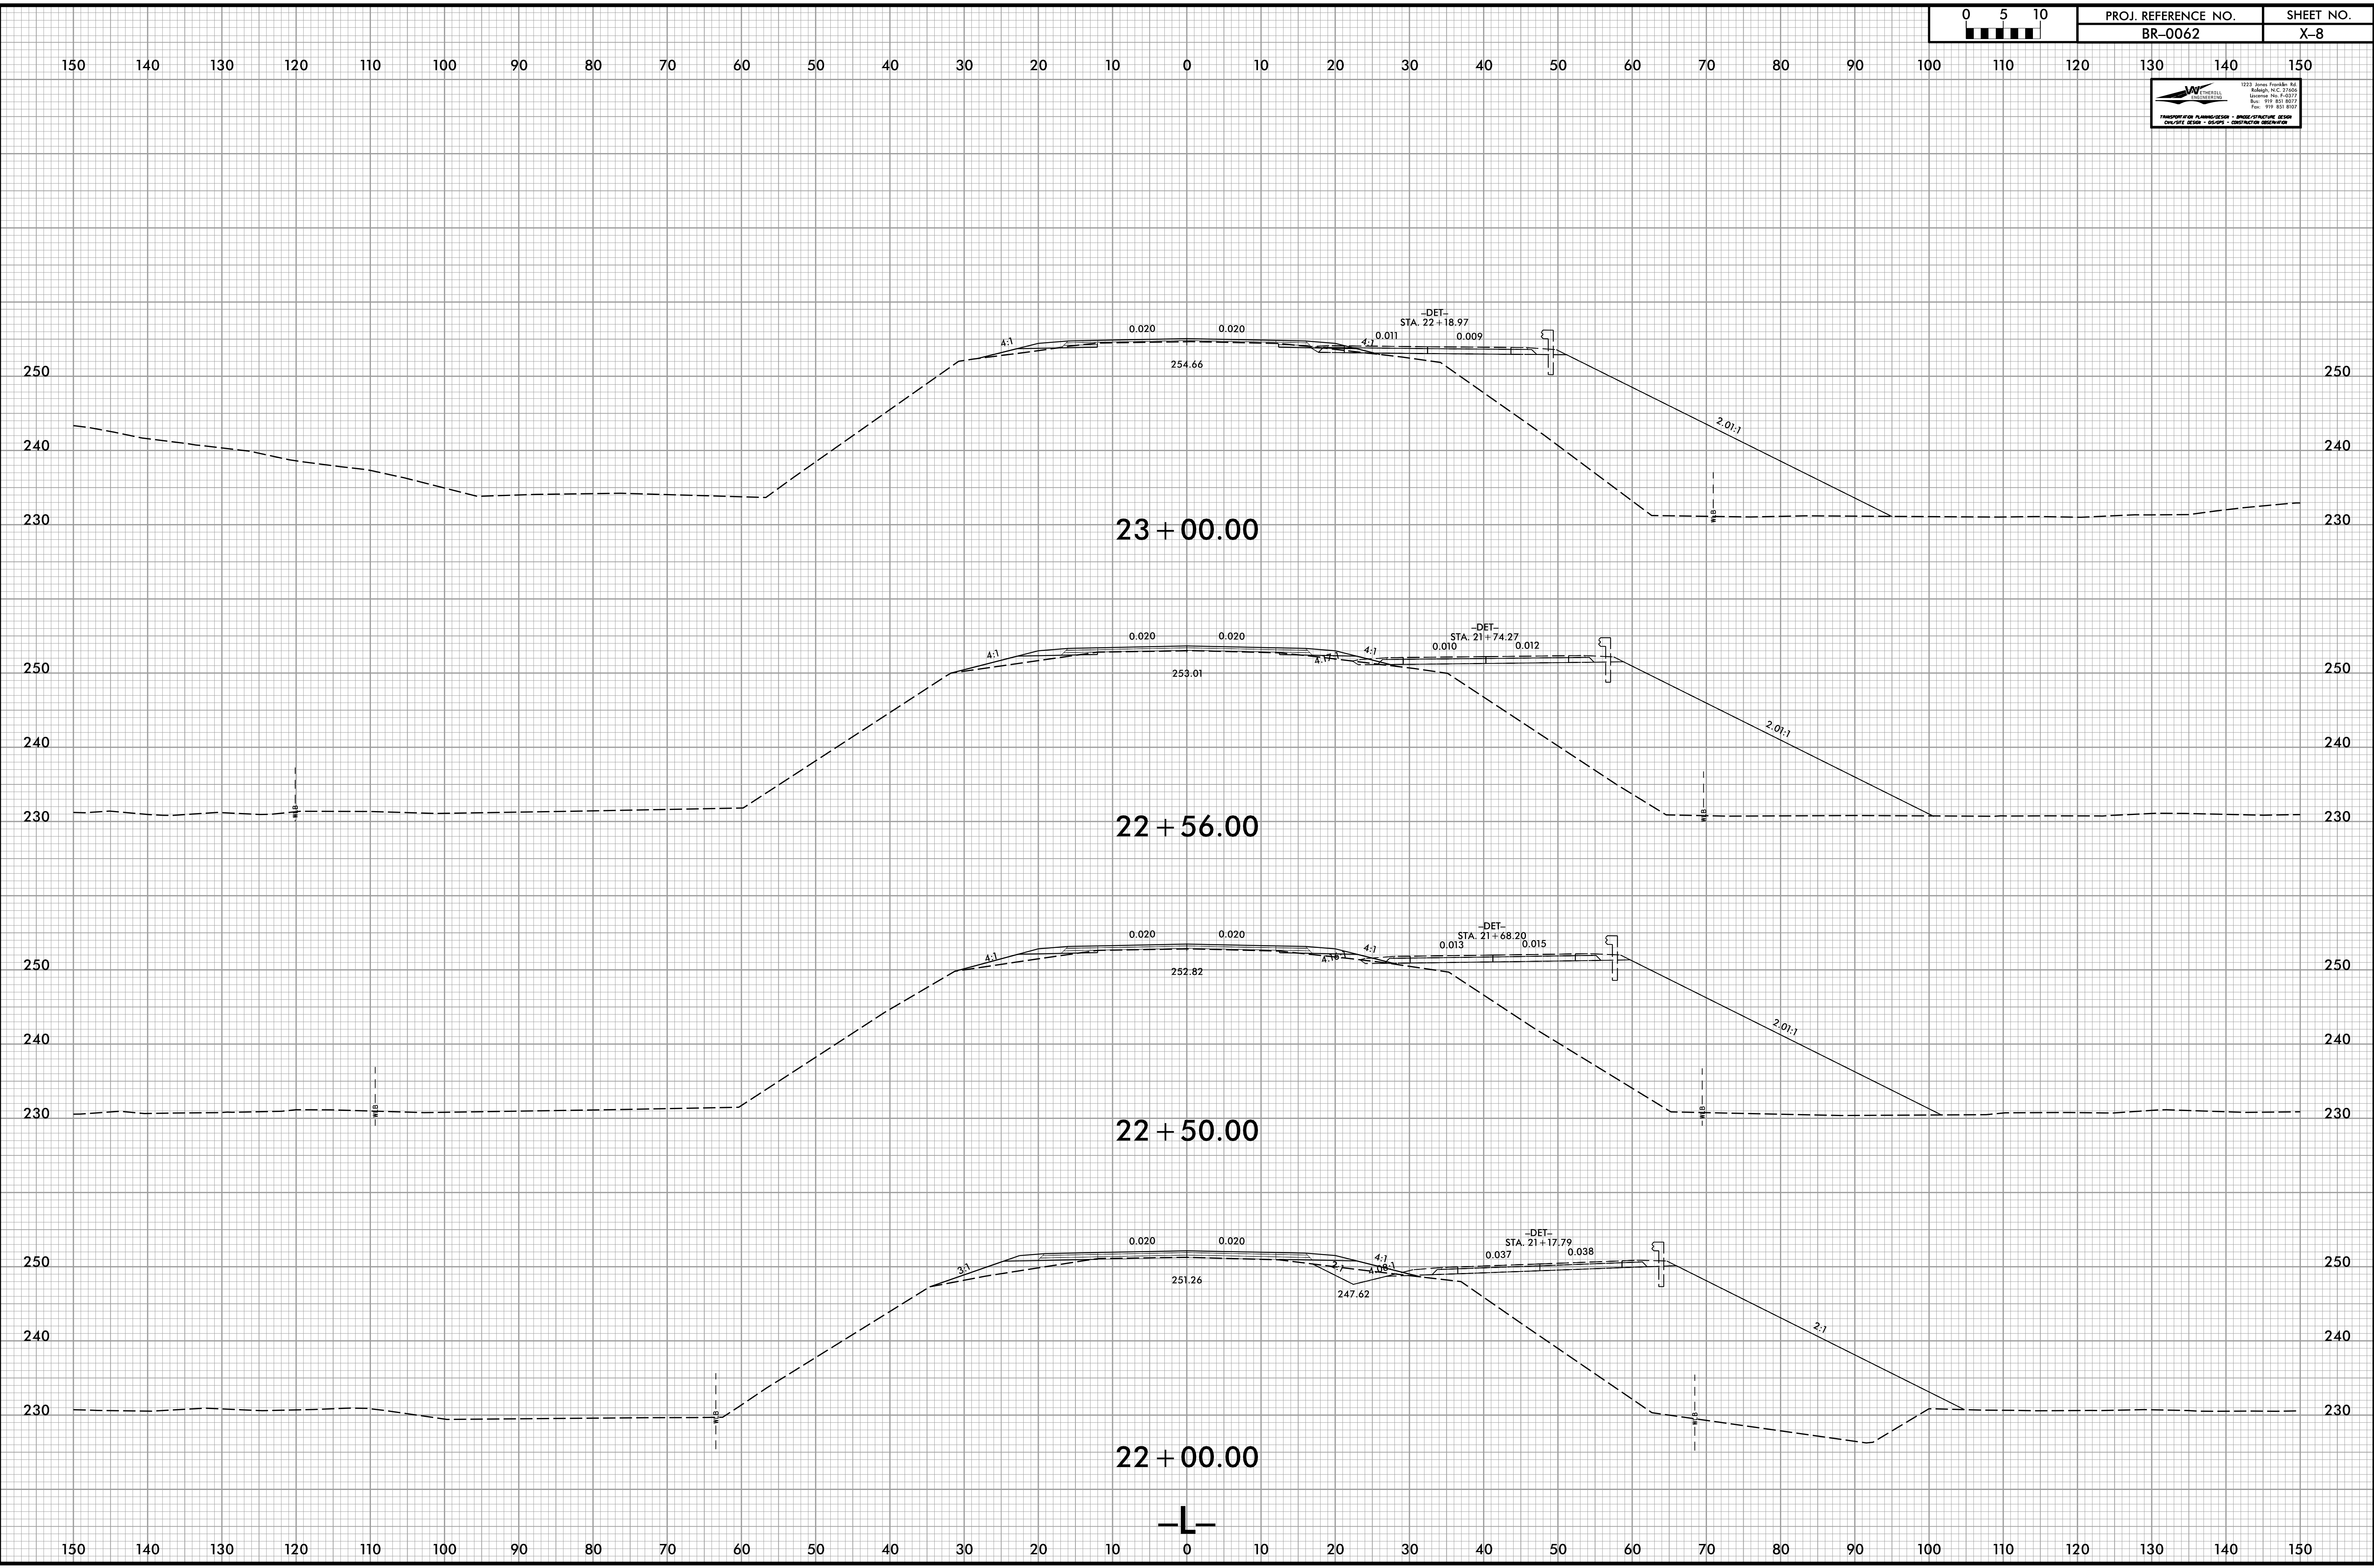

PROJ. REFERENCE NO. BR-0062	SHEET NO. X-8
--------------------------------	------------------

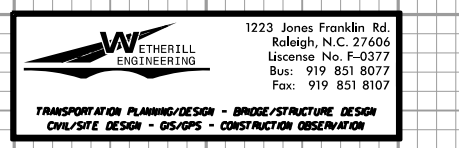

1/3/2024
J:\BR-0062\RDY_XPL.dgn
J:\ERJ\resdgc