

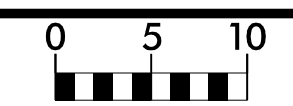


8/23/99

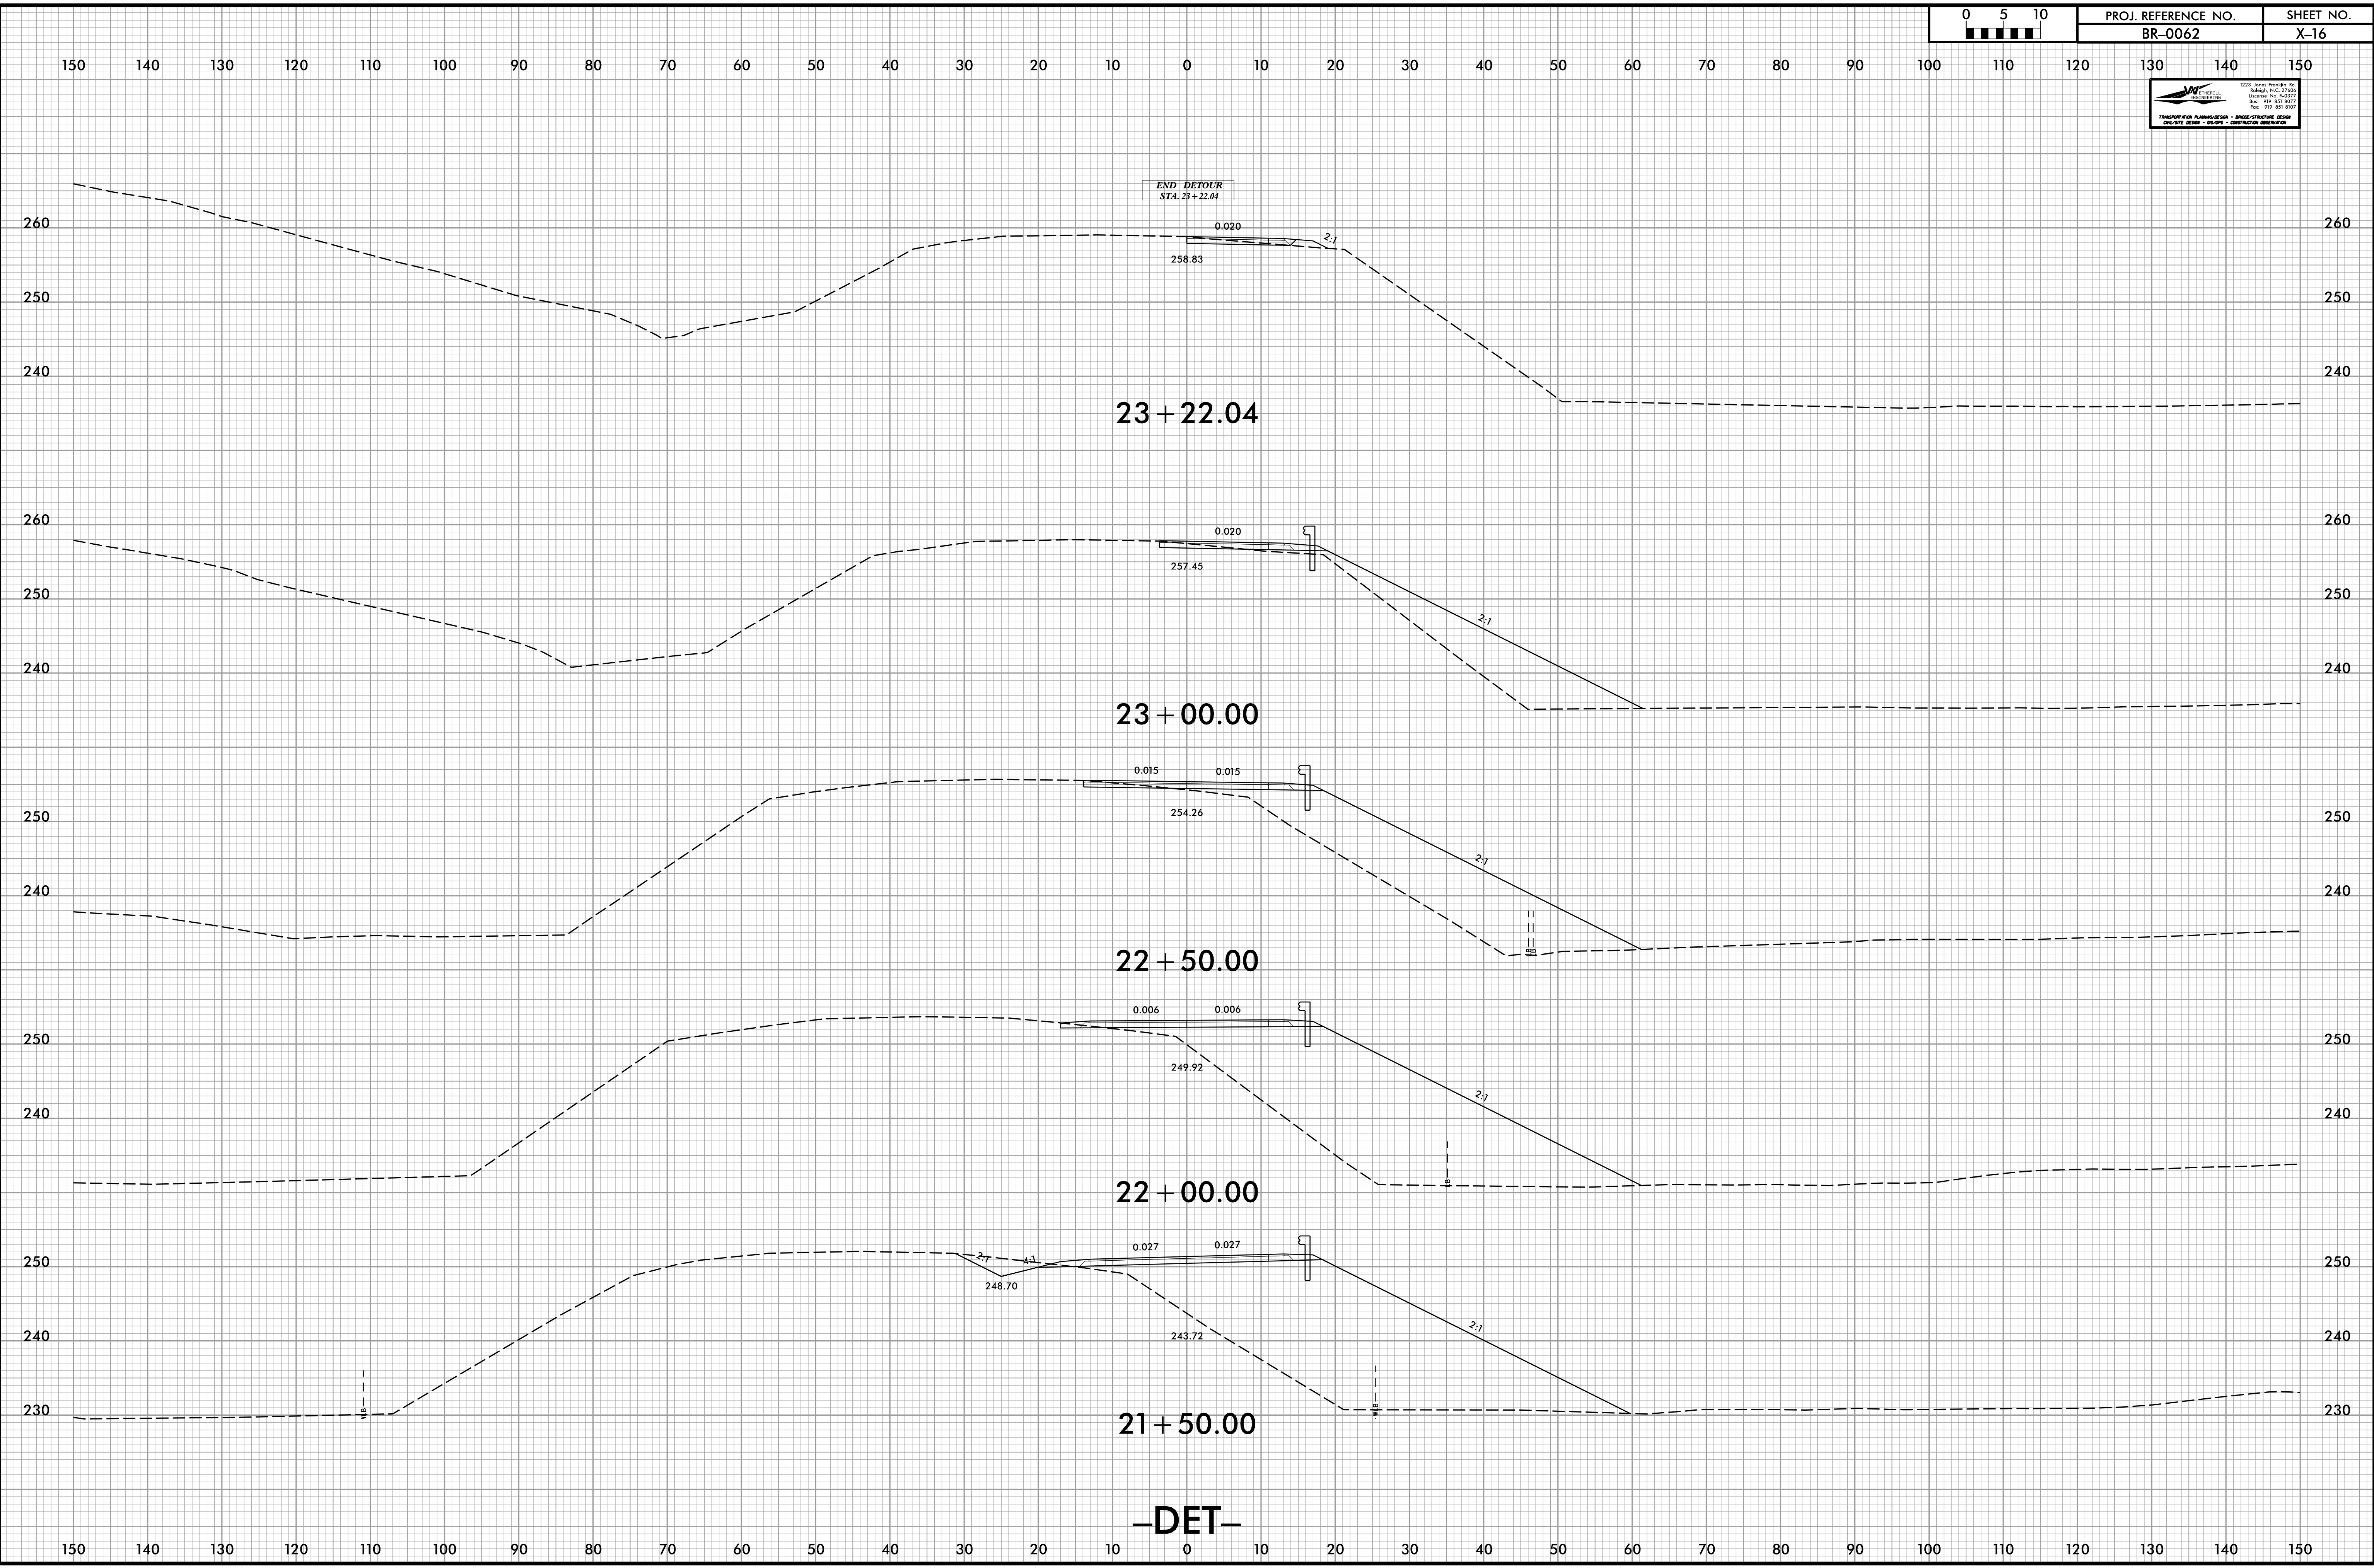

PROJ. REFERENCE NO. BR-0062	SHEET NO. X-16
--------------------------------	-------------------

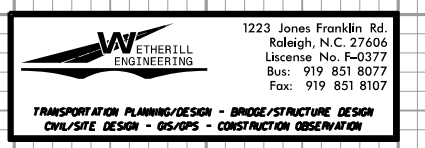

2/22/2024  
T:\BR-0062-RODY\_DET\_XPL.dgn  
JUSERR@PWRVIS