

FOUNDATION LAYOUT

DIMENSIONS LOCATING PILES ARE SHOWN TO THEIR CENTERLINE

FOUNDATION NOTES:


- FOR PILES, SEE SECTION 450 OF THE STANDARD SPECIFICATIONS.
- FOR DRILLED PIERS, SEE SECTION 411 OF THE STANDARD SPECIFICATIONS.
- PILES AT END BENTS 1 AND 2 ARE DESIGNED TO ACCOUNT FOR ABUTMENT SCOUR.

PROJECT NO. BR-0062
ANSON COUNTY
 STATION: 18+07.50 -L-
 SHEET 2 OF 4

P:\2020\20130.01_BR-0062\Structures\DWG\BR-0062-SD_FL_030014.dgn
 1/19/2024 8:39:29 AM

DRAWN BY : J. PENDERGRAFT DATE : 10-23
 CHECKED BY : G. GILLAND DATE : 10-23

DOCUMENT NOT CONSIDERED FINAL
 UNLESS ALL SIGNATURES COMPLETED

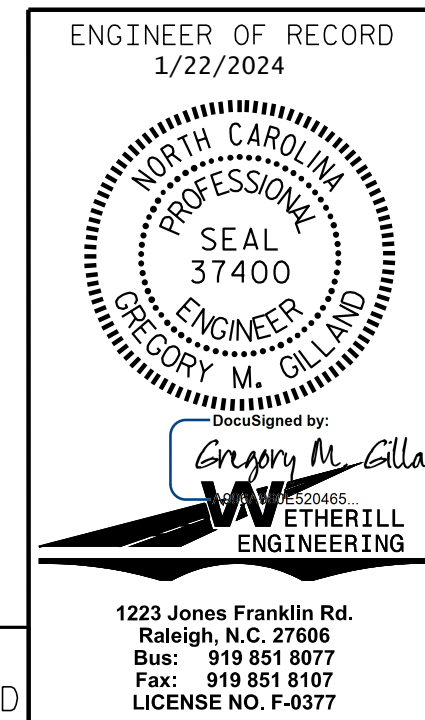

STATE OF NORTH CAROLINA
 DEPARTMENT OF TRANSPORTATION
 RALEIGH
 GENERAL DRAWING
 BRIDGE ON US 52
 OVER SOUTH FORK
 JONES CREEK BETWEEN
 SR 1121 AND SR 1127

REVISIONS						SHEET NO.
NO.	BY:	DATE:	NO.	BY:	DATE:	S-02
1			3			TOTAL SHEETS
2			4			35

1223 Jones Franklin Rd.
 Raleigh, N.C. 27606
 Bus: 919 851 8077
 Fax: 919 851 8107
 LICENSE NO. F-0377