
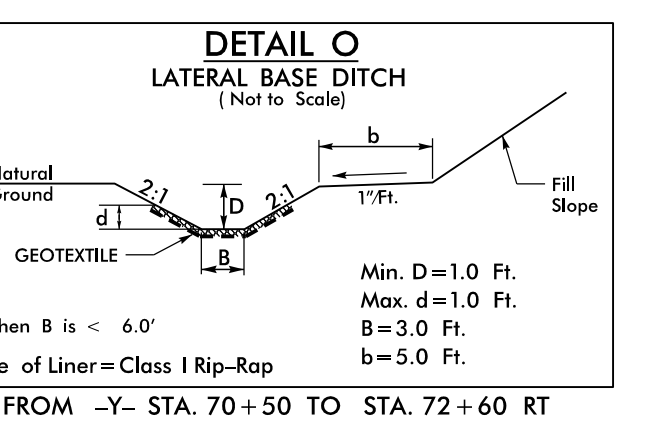
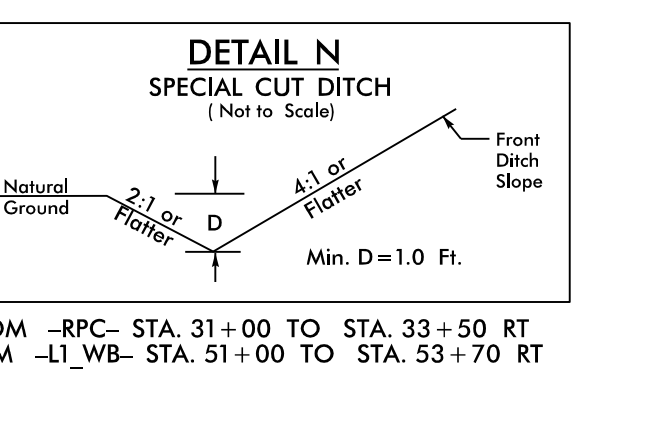
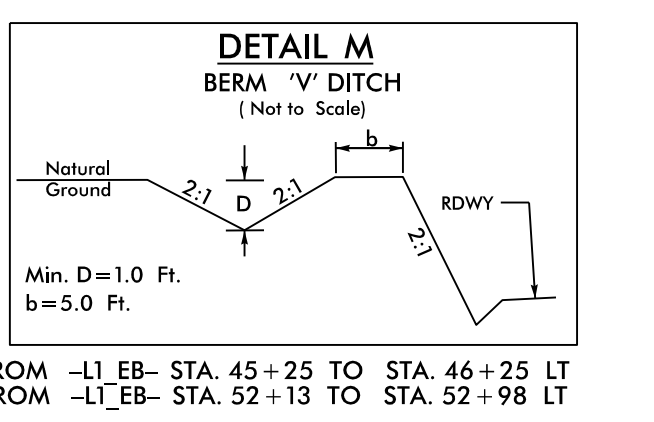
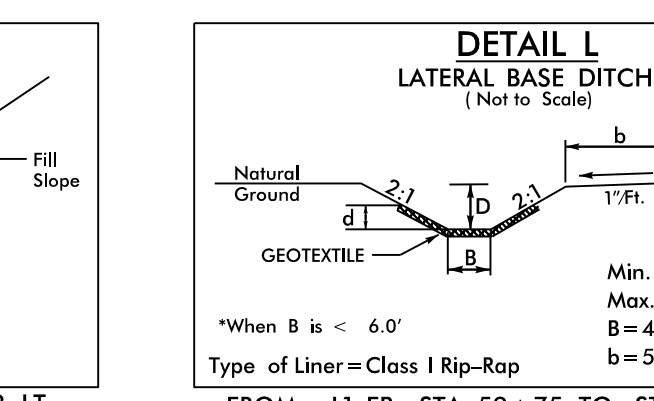
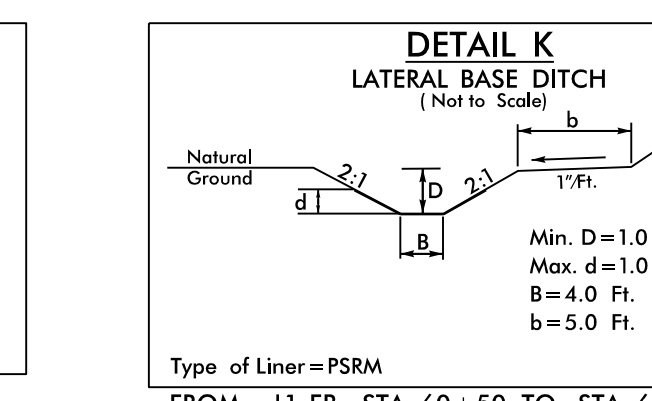
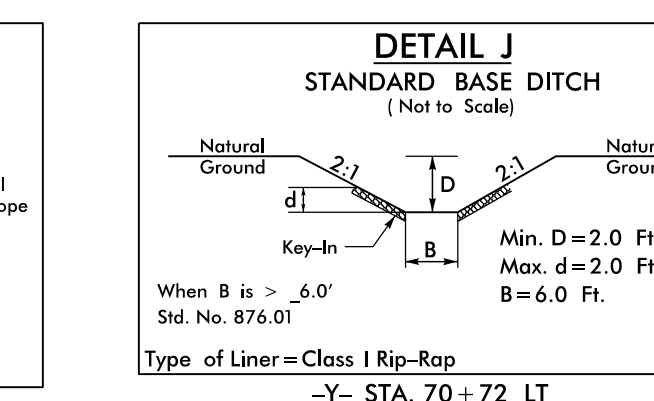
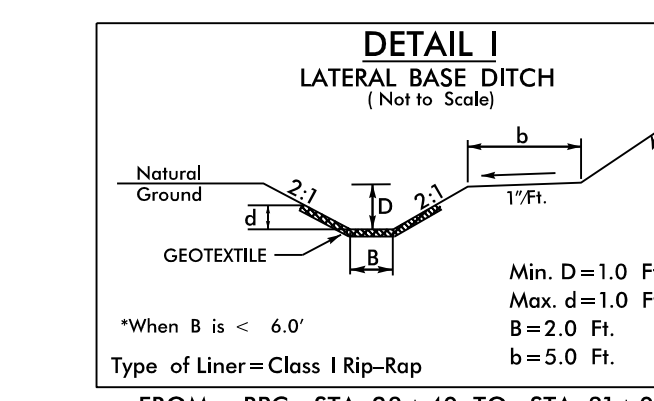
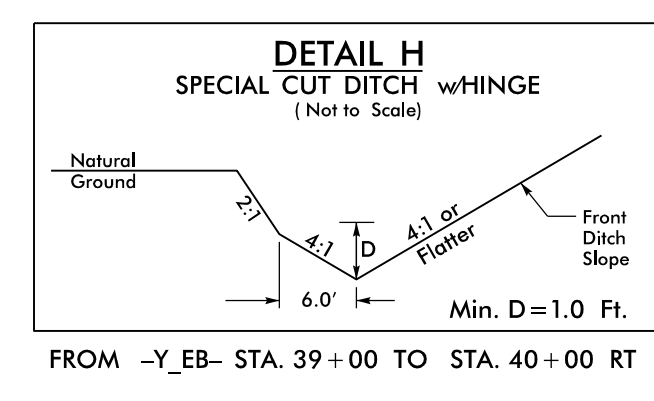
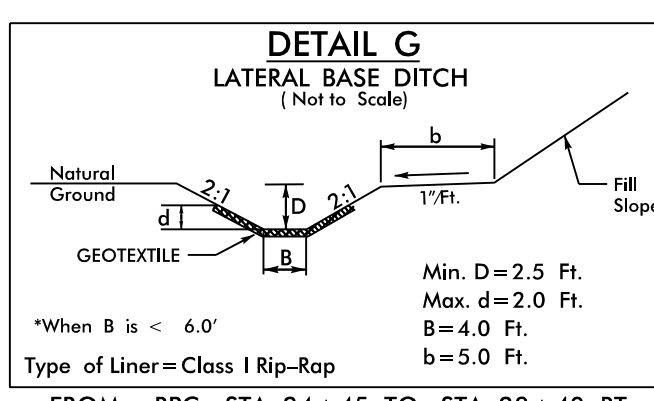
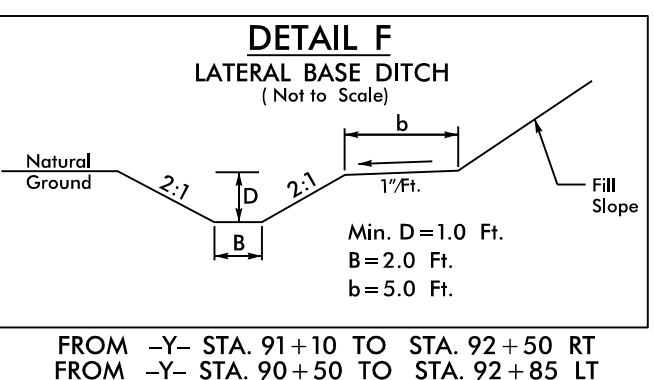
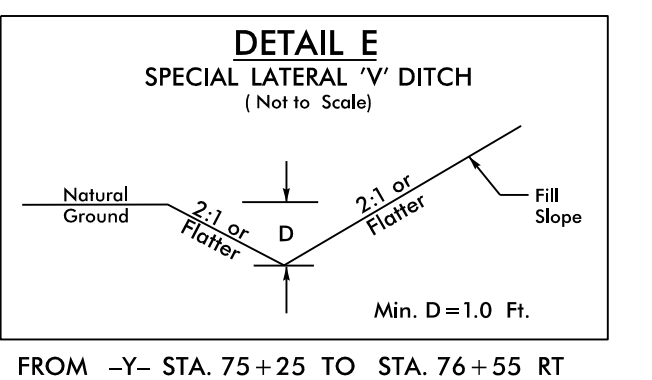
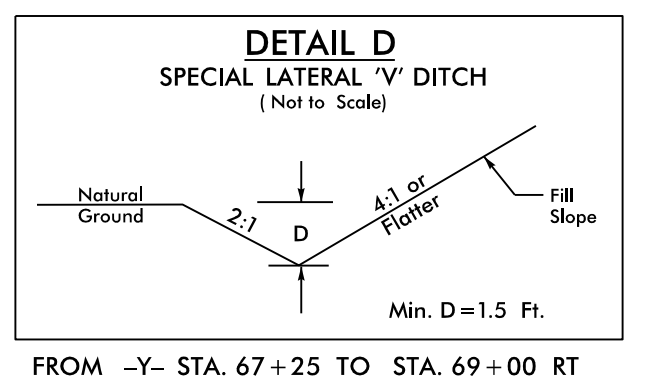
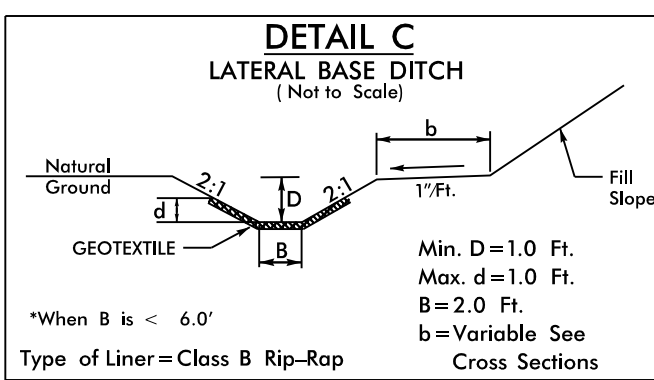
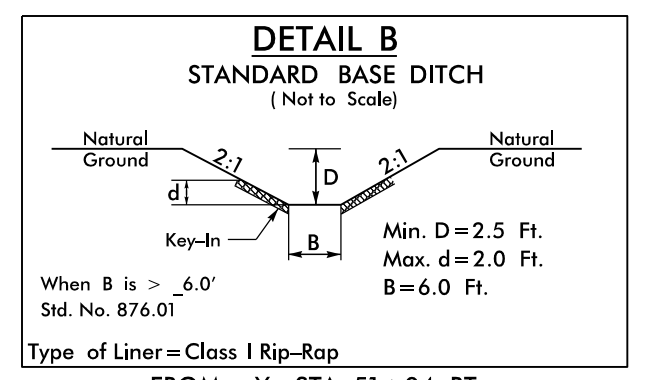


PROJECT REFERENCE NO. 1-2513AA/AB	SHEET NO. 2D-1
RW SHEET NO.	
HYDRAULICS ENGINEER	
DOCUMENT NOT CONSIDERED FINAL UNLESS ALL SIGNATURES COMPLETED	

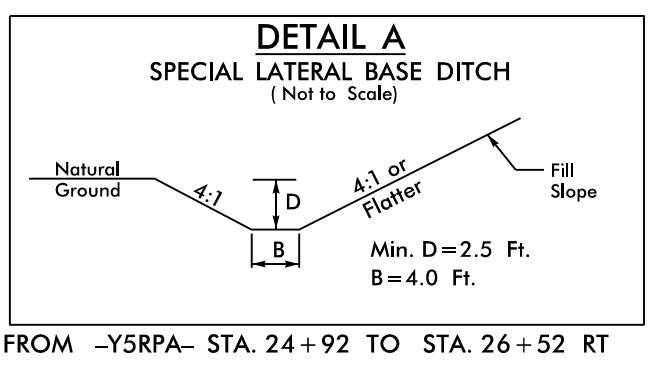

DETAIL P RIP-RAPPED ENERGY DISSIPATOR BASIN

DIM (ft)	1	2
A	2.5	2.0
B	1.7	1.4
C	1.4	0.5
D	1.4	0.5
E	7.0	2.5
F	18.0	9.0
G	14.0	7.5

ALL DIMENSIONS APPROXIMATE

BASIN #	LOCATION (AT OUTLET)
1	-Y- 92+94 LT
2	-Y- 93+22 LT

