
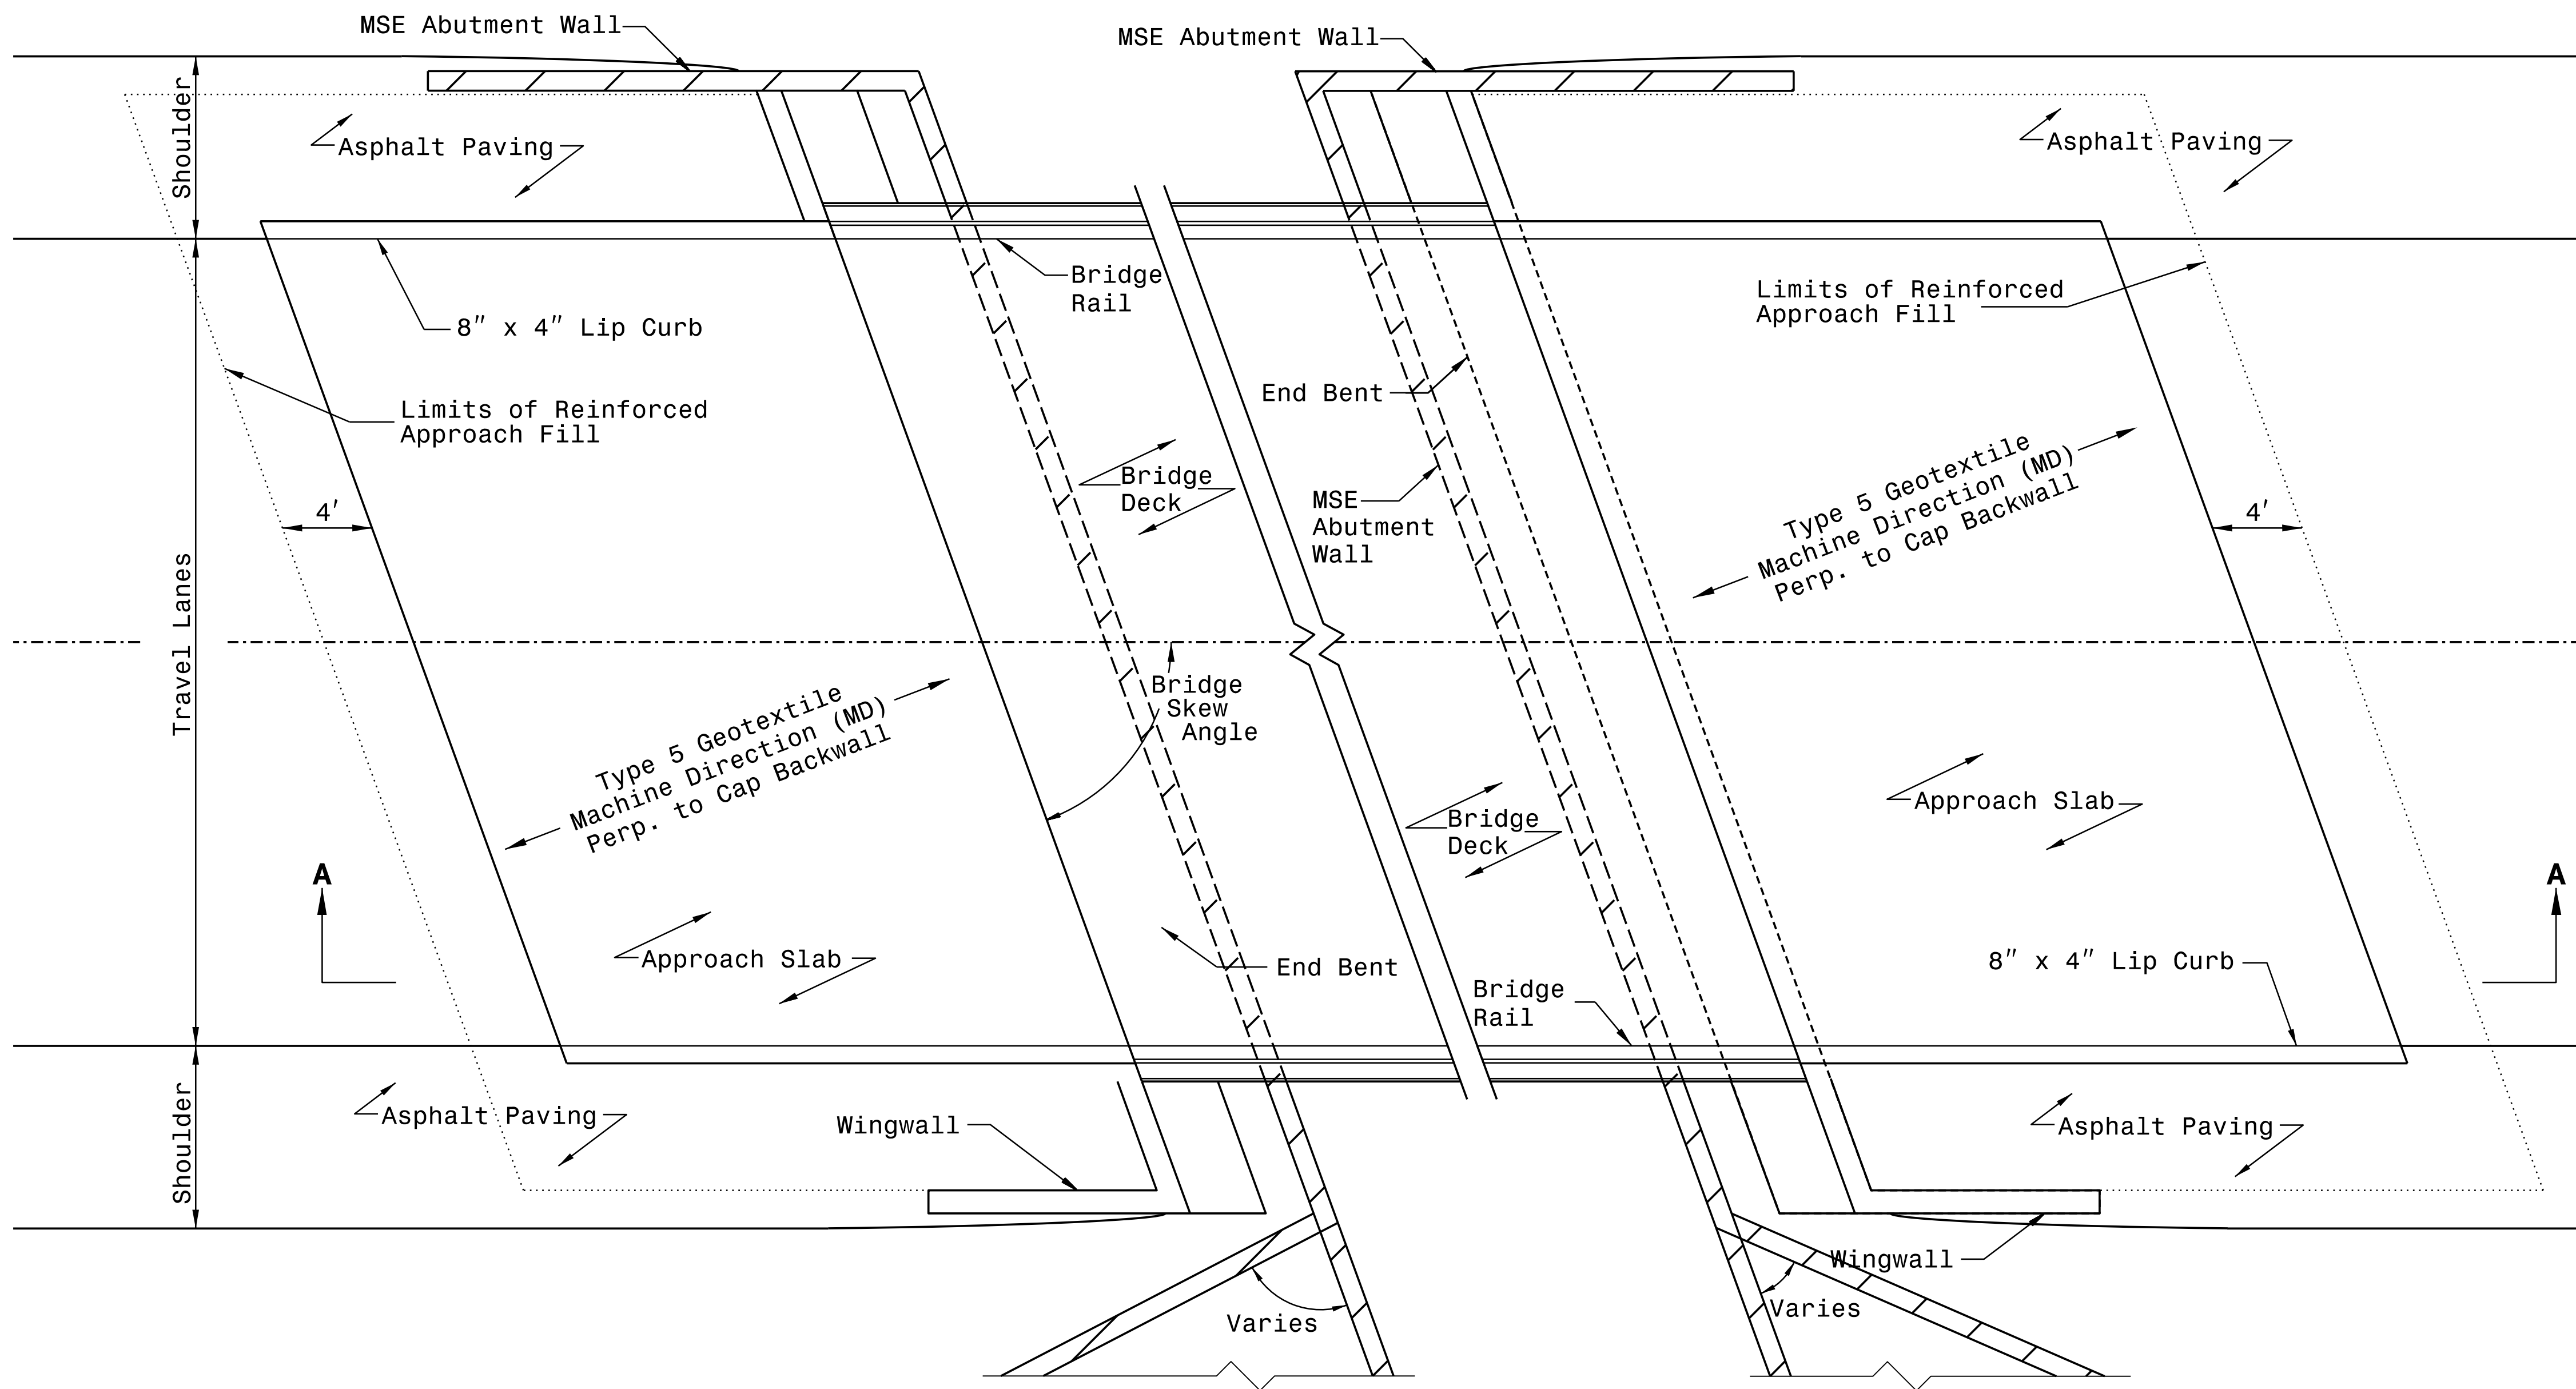
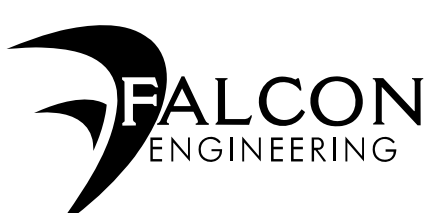


PROJECT REFERENCE NO. I-2513AA		SHEET NO. 2G-4	
GEOTECHNICAL ENGINEER  SEAL 048207 NORTH CAROLINA PROFESSIONAL ENGINEER Stephen C. Crockett 1/9/2024		ENGINEER _____ SIGNATURE DATE	
DOCUMENT NOT CONSIDERED FINAL UNLESS ALL SIGNATURES COMPLETED			




**PLAN VIEW
APPROACH SLAB**

PREPARED BY: CROCKETT, S.C.	DATE: 01/2024
REVIEWED BY: HAMM, J.R.	DATE: 01/2024



FALCON ENGINEERING, INC.
1210 TRINITY ROAD, SUITE 110
CARY, NC 27513
PHONE: 919.871.0800
www.falconengineers.com

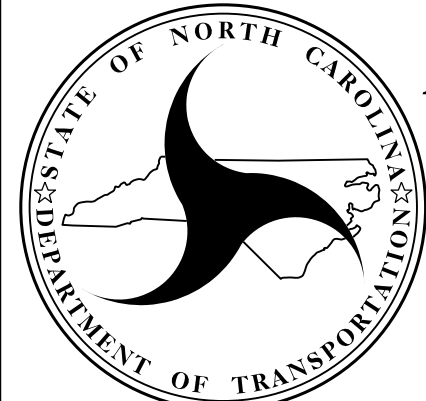

**NORTH CAROLINA
DEPARTMENT OF TRANSPORTATION
DIVISION OF HIGHWAYS**

**GEOTECHNICAL
ENGINEERING UNIT**

**SPECIAL BRIDGE APPROACH FILLS
SHEET 1 OF 3**

REVISIONS					
NO.	BY	DATE	NO.	BY	DATE
1			3		
2			4		