
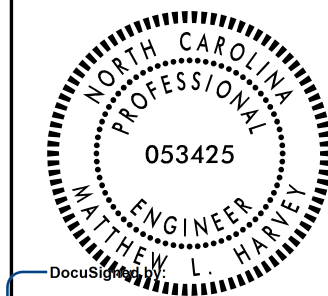

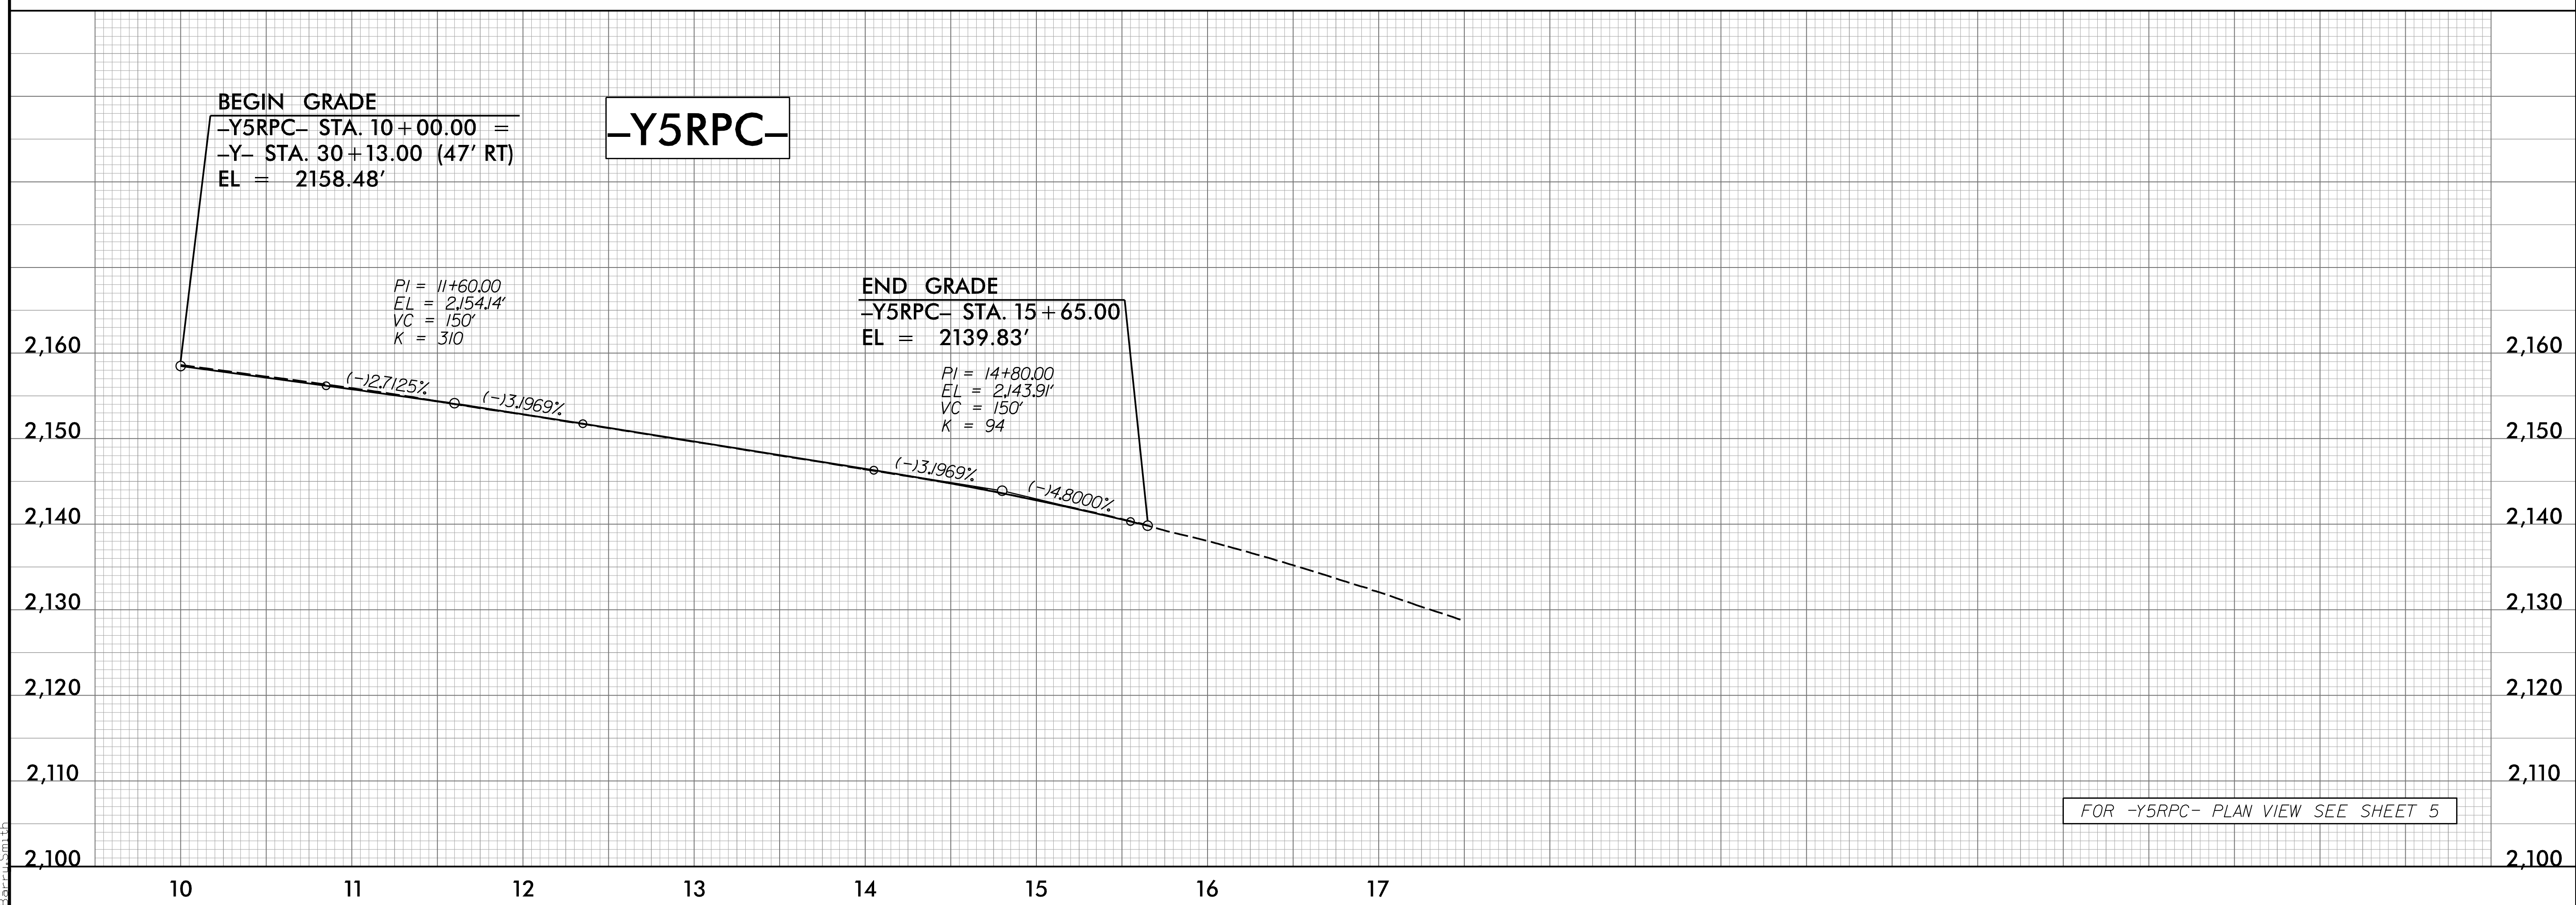


5/28/24

ETHERILL ENGINEERING
 1223 Jones Franklin Rd.
 Raleigh, N.C. 27606
 License No. F-0377
 Bus: 919 851 8077
 Fax: 919 851 8107

TRANSPORTATION PLANNING/DESIGN • BRIDGE/STRUCTURE DESIGN
 CIVIL/SITE DESIGN • GIS/GPS • CONSTRUCTION OBSERVATION

PROJECT REFERENCE NO. 1-2513AA/AB	SHEET NO. 24
ROADWAY DESIGN ENGINEER 	HYDRAULICS ENGINEER 
DocuSign Barry Smith 2/8/2024	DocuSign Matt Harvey 2/8/2024
 KCI <small>KCI ASSOCIATES OF N.C., P.A. 4505 Falls of Neuse Road, Suite 400 Raleigh, NC 27609-6370 Phone (919) 783-9214 NC Firm License No. C-0764</small>	
DOCUMENT NOT CONSIDERED FINAL UNLESS ALL SIGNATURES COMPLETED	



9/5/2023 12:51:30 PM du-pfl_24.dgn Barry Smith