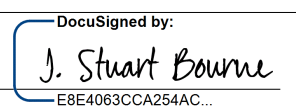
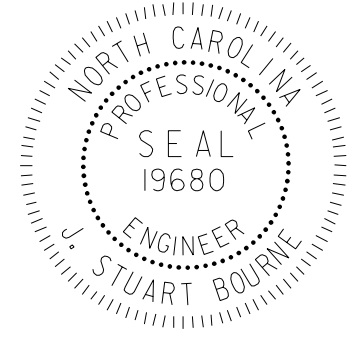


TIP NO. I-2513A	SHEET NO. TMP 2A
APPROVED:  <small>DocuSigned by: J. Stuart Borne EBE4063CA284AC</small>	
DATE: 1/9/2024 SEAL: 	
DOCUMENT NOT CONSIDERED FINAL UNLESS ALL SIGNATURES COMPLETED	

STATE OF NORTH CAROLINA
DIVISION OF HIGHWAYS

**TEMPORARY SIGNING PLAN
BUNCOMBE COUNTY**

LOCATION: I-40 FROM EAST OF SR 1224 (MONTE VISTA RD) TO WEST OF SR 3412
(SAND HILL RD) AND I-40 AT I-26 AND US 1923 INTERCHANGES

SUMMARY OF QUANTITIES

ITEM NO.		ITEM DESCRIPTION	QUANTITY	UNIT
DESC. NO.	SECT. NO.			
4360000000	SP	CONTRACTOR FURNISHED, TEMPORARY GUIDE SIGN (TYPE A AND B) SYSTEM	10	EA.

GENERAL NOTES

- . CONTRACTOR FURNISHED SIGNS
- . WHEN EXISTING SIGNS ARE REMOVED AND INSTALLED ON NEW SUPPORTS, THE RE-ERECTION SHALL IMMEDIATELY FOLLOW THE REMOVAL.
- . SEE TMP FOR POSITIVE PROTECTION DETAILS


ROADWAY STANDARD DRAWING

THE FOLLOWING ROADWAY STANDARDS AS APPEAR IN "ROADWAY STANDARD DRAWINGS" PROJECT SERVICES UNIT - N.C. DEPARTMENT OF TRANSPORTATION - RALEIGH, N.C., DATED JANUARY 2024 ARE APPLICABLE TO THIS PROJECT AND BY REFERENCE HEREBY ARE CONSIDERED A PART OF THESE PLANS:

STD. NO.	TITLE
901.10	TYPE 'A' SIGNS
901.20	TYPE 'B' SIGNS
901.50	ARROWS AND SHIELDS
901.70	SIGN STRINGERS AND SUPPORT SPACING
901.80	SIGN MOUNTING DETAILS - FOR TYPE A AND TYPE B SIGNS
904.10	ORIENTATION OF GROUND MOUNTED SIGNS
904.20	SECOND SIGN MOUNTING

6:24:31 PM R:\Projects\21-08.01 I-2513A Work Zone Traffic Control\Traffic Control\ProjectWise\TITLE & LEGEND\I2513AA_TMP_SIGN_TITLE.dgn zachary.rizk

PLANS SUBMITTED TO:
 KELVIN L. JORDAN SIGNING & DELINEATION REGIONAL ENGINEER
 ERIC WARD SIGNING & DELINEATION PROJECT DESIGN ENGINEER

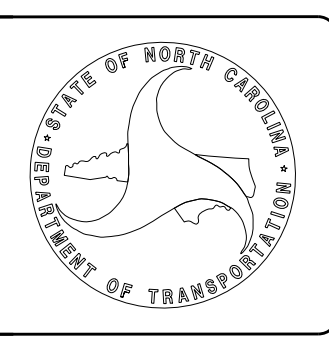

PLANS PREPARED BY: ICE OF CAROLINAS, PLLC
 STUART BORNE, PE SIGNING PROJECT MANAGER
 CORBIN JACKSON, PE SIGNING PROJECT ENGINEER

ICE of CAROLINAS, PLLC
 ICE of Carolinas, PLLC
 4505 Falls of Neuse Road, Suite 110
 Raleigh, North Carolina 27609
 Phone: 803-822-0333
 License #: P-0999