
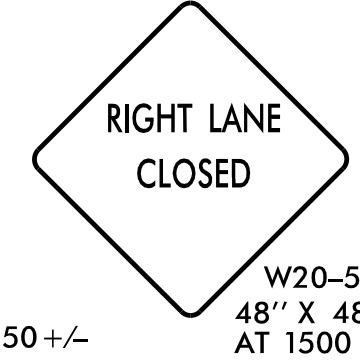
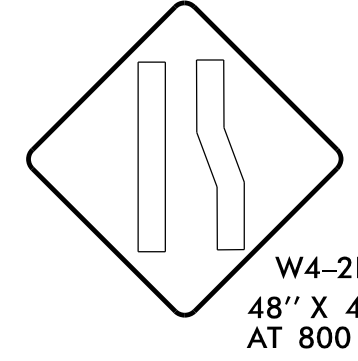


MATCHLINE SEE THIS SHEET
-Y_WB- STA 46+00

MATCHLINE SEE THIS SHEET
-Y_WB- STA 60+00

MATCHLINE SEE SHEET TMP-

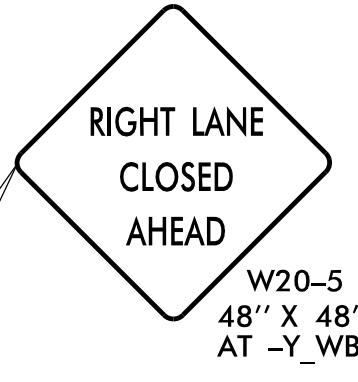

LEGEND

	NEW TEMPORARY MARKINGS
	EXISTING MARKINGS (GRAY)
	NEW CONSTRUCTION AREAS
	TEMPORARY PAVEMENT
	ON- GOING CONSTRUCTION
	REMOVAL
	OVERLAY/WEDGING

NOTE: THE CONTRACTOR SHALL RELOCATE INFORMATION SIGNS BEFORE CONSTRUCTION REMOVES THEM.




ICE of Carolinas, PLLC
4505 Falls of Neuse Road, Suite 110
Raleigh, North Carolina 27609
Phone: 803-822-0333
License #: P-0999

APPROVED:

DATE: 1/4/2024

SEAL

**DOCUMENT NOT CONSIDERED FINAL
UNLESS ALL SIGNATURES COMPLETED**

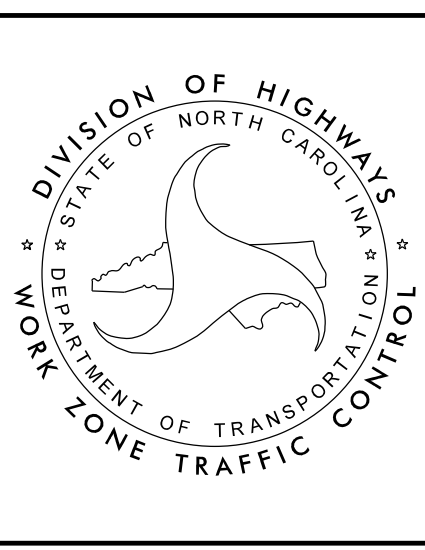

**TEMPORARY LANE
CONFIGURATION FOR
PHASE II THRU
PHASE V**

04-JAN-2024 09:59
R:\Projects\1-2513A-Work Zone Traffic Control\Traffic Control\CP\ProjectWise\Phase 2\I-2513AA-Phase-2_TMP-15a.dgn
ZG08141412K AT C1F5103