


MATCH LINE SHEET TMP-22
-Y- STA. 74+50

MATCH LINE SHEET TMP-24
-Y- STA. 88+25

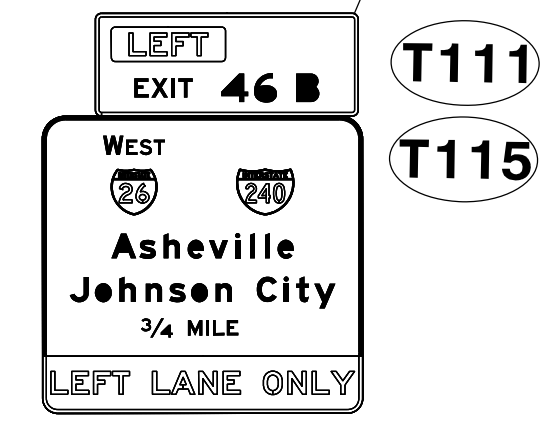

-Y- STA 82+80 +/-
TEMP SIGN

VERIFY SIGN LOCATION
WITH ENGINEER

SIGNS SHALL BE PROTECTED
WITH POSITIVE PROTECTION

LEGEND

- NEW TEMPORARY MARKINGS
- EXISTING MARKINGS (GRAY)
- NEW CONSTRUCTION AREAS
- TEMPORARY PAVEMENT
- ON- GOING CONSTRUCTION
- REMOVAL
- OVERLAY/WEDGING

NOTE: THE CONTRACTOR SHALL RELOCATE INFORMATION SIGNS BEFORE CONSTRUCTION REMOVES THEM.
NOTE: ALL LANE WIDTHS ARE 11' UNLESS OTHERWISE SHOWN.

04-JAN-2024 09:12 R:\Projects\I-25\08-01-253A_Work Zone Traffic Control\Traffic\TrafficControl\CP\ProjectWise\Phase 3\I-253AA-Phase_3_TMP-23.dgn




ICE of Carolinas, PLLC
4505 Falls of Neuse Road, Suite 110
Raleigh, North Carolina 27609
Phone: 803-822-0333
License #: P-0999

APPROVED: *J. Stuart Bourne*
DATE: 1/4/2024

SEAL

DOCUMENT NOT CONSIDERED FINAL
UNLESS ALL SIGNATURES COMPLETED

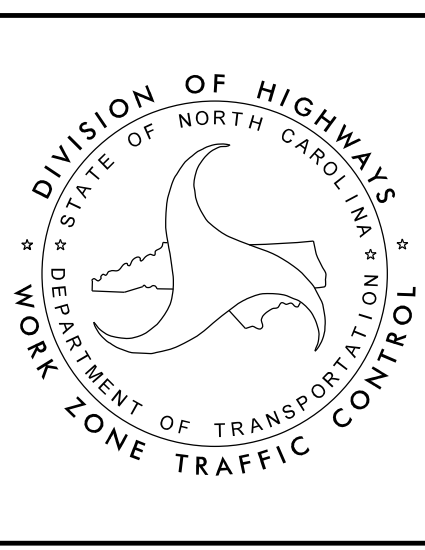

DIVISION OF HIGHWAYS
STATE OF NORTH CAROLINA
DEPARTMENT OF TRANSPORTATION
WORK ZONE TRAFFIC CONTROL

**TEMPORARY TRAFFIC CONTROL
PHASE III DETAIL
AREA 1**