


LEGEND	
	NEW TEMPORARY MARKINGS
	EXISTING MARKINGS (GRAY)
	NEW CONSTRUCTION AREAS
	TEMPORARY PAVEMENT
	ON- GOING CONSTRUCTION
	REMOVAL
	OVERLAY/WEDGING

NOTE: THE CONTRACTOR SHALL RELOCATE INFORMATION SIGNS BEFORE CONSTRUCTION REMOVES THEM.  
 NOTE: ALL LANE WIDTHS ARE 11' UNLESS OTHERWISE SHOWN.

04-JAN-2024 09:28 R:\Projects\I-25\08-01-253A\_Work Zone Traffic Control\Traffic\TrafficControl\CP\ProjectWise\Phase 4\I-253AA-Phase\_4\_TMP-37.dgn

**ICE of Carolinas, PLLC**  
 4505 Falls of Neuse Road, Suite 110  
 Raleigh, North Carolina 27609  
 Phone: 803-822-0333  
 License #: P-0999

APPROVED: *J. Stuart Bourne*  
 DATE: 1/4/2024  
 SEAL  
 DOCUMENT NOT CONSIDERED FINAL UNLESS ALL SIGNATURES COMPLETED

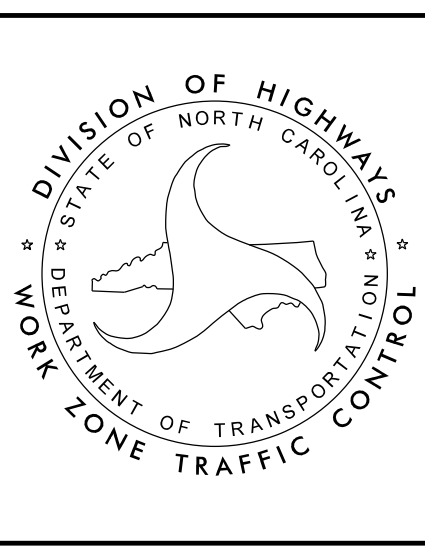

**TEMPORARY TRAFFIC CONTROL PHASE IV DETAIL AREA 1**