



04-JAN-2024 09:29
R:\Projects\I-25\11-2513AA_WorkZone_TrafficControl\TrafficControl\I-2513AA_Phase4_TMP-38.dgn
Z:\gdm\1125\11-2513AA\11-2513AA-AT-C1F5103

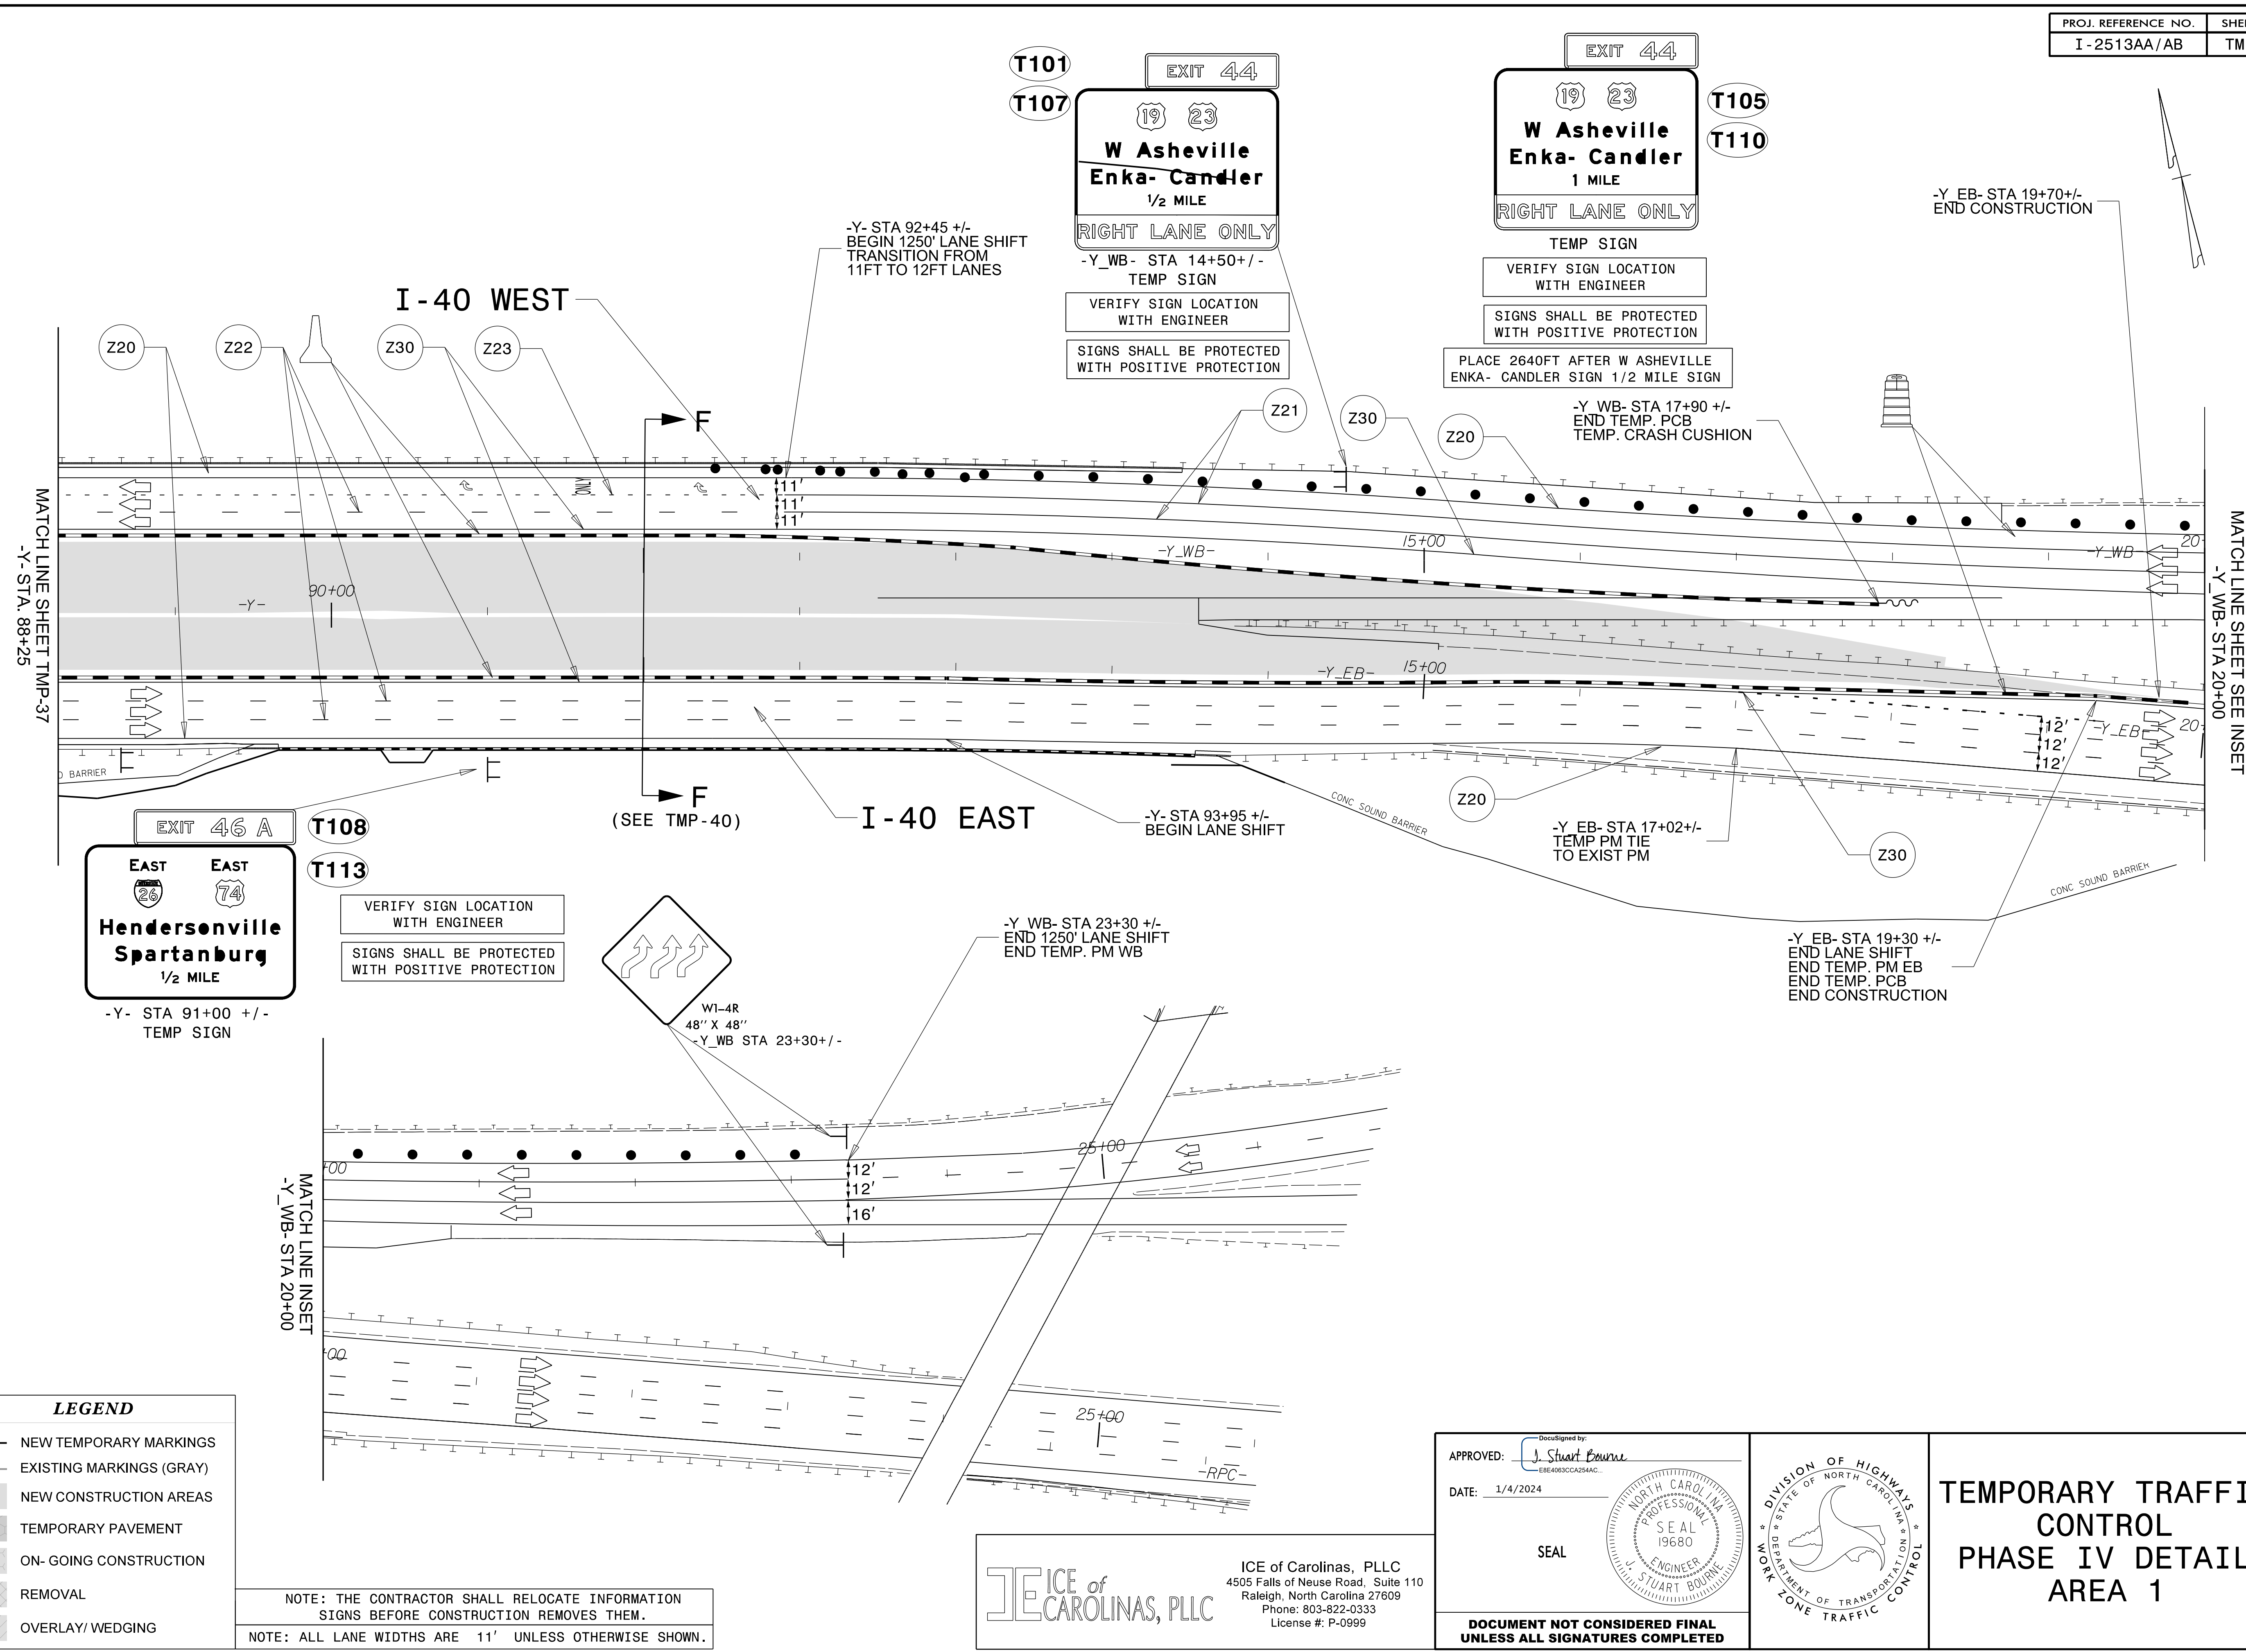

ICE of Carolinas, PLLC
 4505 Falls of Neuse Road, Suite 110
 Raleigh, North Carolina 27609
 Phone: 803-822-0333
 License #: P-0999

APPROVED: *J. Stuart Bourne*
 DATE: 1/4/2024
 SEAL
DOCUMENT NOT CONSIDERED FINAL UNLESS ALL SIGNATURES COMPLETED

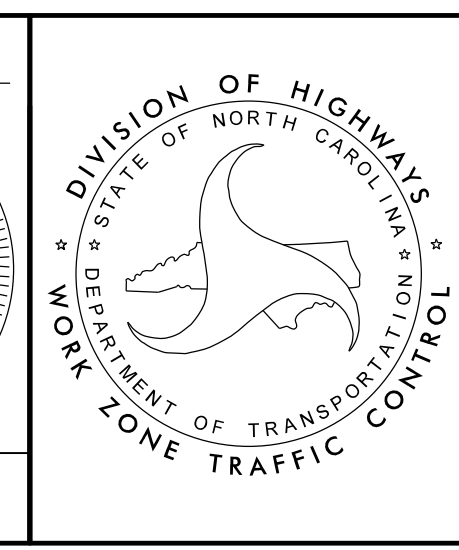

TEMPORARY TRAFFIC CONTROL PHASE IV DETAIL AREA 1

WORK ZONE TRAFFIC CONTROL