

MESSAGE NO. 1	MESSAGE NO. 2
TRAFFIC SHIFT	I-40 EB KEEP LEFT
1 MILE	

CHANGEABLE MESSAGE SIGN

PLACED 1 MILE FROM START OF LANE SHIFT ON I-40 EAST

MESSAGE NO. 1	MESSAGE NO. 2
TRAFFIC SHIFT	I-40 EB KEEP LEFT
1000 FT	

CHANGEABLE MESSAGE SIGN

PLACED 1000 FT FROM START OF LANE SHIFT ON I-40 EAST

NOTE: THE CONTRACTOR SHALL RELOCATE INFORMATION SIGNS BEFORE CONSTRUCTION REMOVES THEM.
NOTE: ALL LANE WIDTHS ARE 11' UNLESS OTHERWISE SHOWN.

LEGEND

	NEW TEMPORARY MARKINGS
	EXISTING MARKINGS (GRAY)
	NEW CONSTRUCTION AREAS
	TEMPORARY PAVEMENT
	ON-GOING CONSTRUCTION
	REMOVAL
	OVERLAY/WEDGING

EXIT 44

T103

T119

W Asheville Enka- Candler

TEMP SIGN
-YDET1- STA 16+50 +/-
SIGN SHALL BE PROTECTED WITH POSITIVE PROTECTION

EXIT 44

T102

T118

W Asheville Enka- Candler

1/2 MILE

TEMP SIGN

EXIT 44

T106

T120

W Asheville Enka- Candler

1 MILE

TEMP SIGN

VERIFY SIGN LOCATION WITH ENGINEER

SIGNS SHALL BE PROTECTED WITH POSITIVE PROTECTION

PLACE 2640 FT AHEAD OF TEMP. GUID SIGN T119

SEE SIGN PHASING SHEET TMP-2F

VERIFY SIGN LOCATION WITH ENGINEER

SIGNS SHALL BE PROTECTED WITH POSITIVE PROTECTION

PLACE 2640 FT AHEAD OF TEMP. GUIDE SIGN T118

SEE SIGN PHASING SHEET TMP-2F

W1-4L
48" X 48"

YIELD SIGN

-YDET1- STA 10+00 +/-

ICE of CAROLINAS, PLLC

ICE of Carolinas, PLLC
4505 Falls of Neuse Road, Suite 110
Raleigh, North Carolina 27609
Phone: 803-822-0333
License #: P-0999


MATCH LINE SEE ABOVE
-Y- STA. 7+00 +/-

APPROVED:

DATE: 1/4/2024

SEAL

DOCUMENT NOT CONSIDERED FINAL UNLESS ALL SIGNATURES COMPLETED

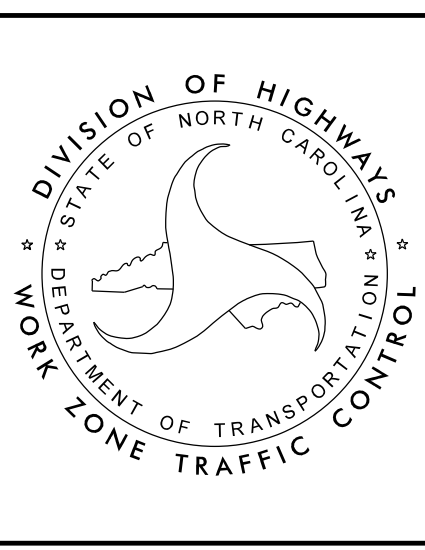

TEMPORARY TRAFFIC CONTROL PHASE V DETAIL AREA 1

04-JAN-2024 09:34
R:\Projects\2024\01-2513AA_Work Zone Traffic Control\Traffic\TrafficControl\CPA\ProjectWise\Phase 5\I-2513AA_PHASE_5_TMP-41.dgn
ZG00111212K AT C1F5103