

04-JAN-2024 09:36
 R:\Projects\I-25\01-2513A_Work Zone Traffic Control\Traffic Control\ProjectWise\Phase 5\I-2513AA-Phase_5_TMP-42.dgn
 Z:\01\2513A\AT_C1F5103


LEGEND	
	NEW TEMPORARY MARKINGS
	EXISTING MARKINGS (GRAY)
	NEW CONSTRUCTION AREAS
	TEMPORARY PAVEMENT
	ON-GOING CONSTRUCTION
	REMOVAL
	OVERLAY/WEDGING

NOTE: THE CONTRACTOR SHALL RELOCATE INFORMATION SIGNS BEFORE CONSTRUCTION REMOVES THEM.

NOTE: ALL LANE WIDTHS ARE 11' UNLESS OTHERWISE SHOWN.

ICE of Carolinas, PLLC
 4505 Falls of Neuse Road, Suite 110
 Raleigh, North Carolina 27609
 Phone: 803-822-0333
 License #: P-0999

APPROVED:
 DATE: 1/4/2024
 SEAL

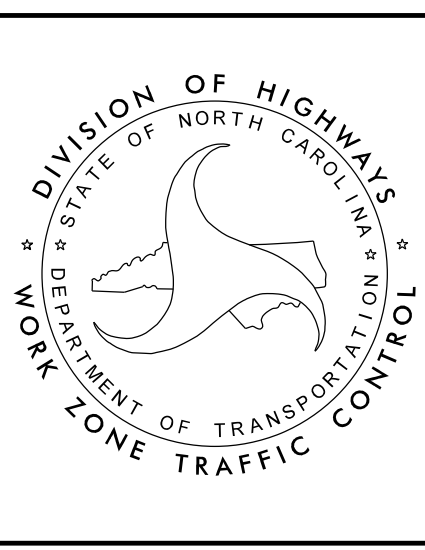

TEMPORARY TRAFFIC CONTROL
PHASE V DETAIL
AREA 1

DOCUMENT NOT CONSIDERED FINAL UNLESS ALL SIGNATURES COMPLETED