
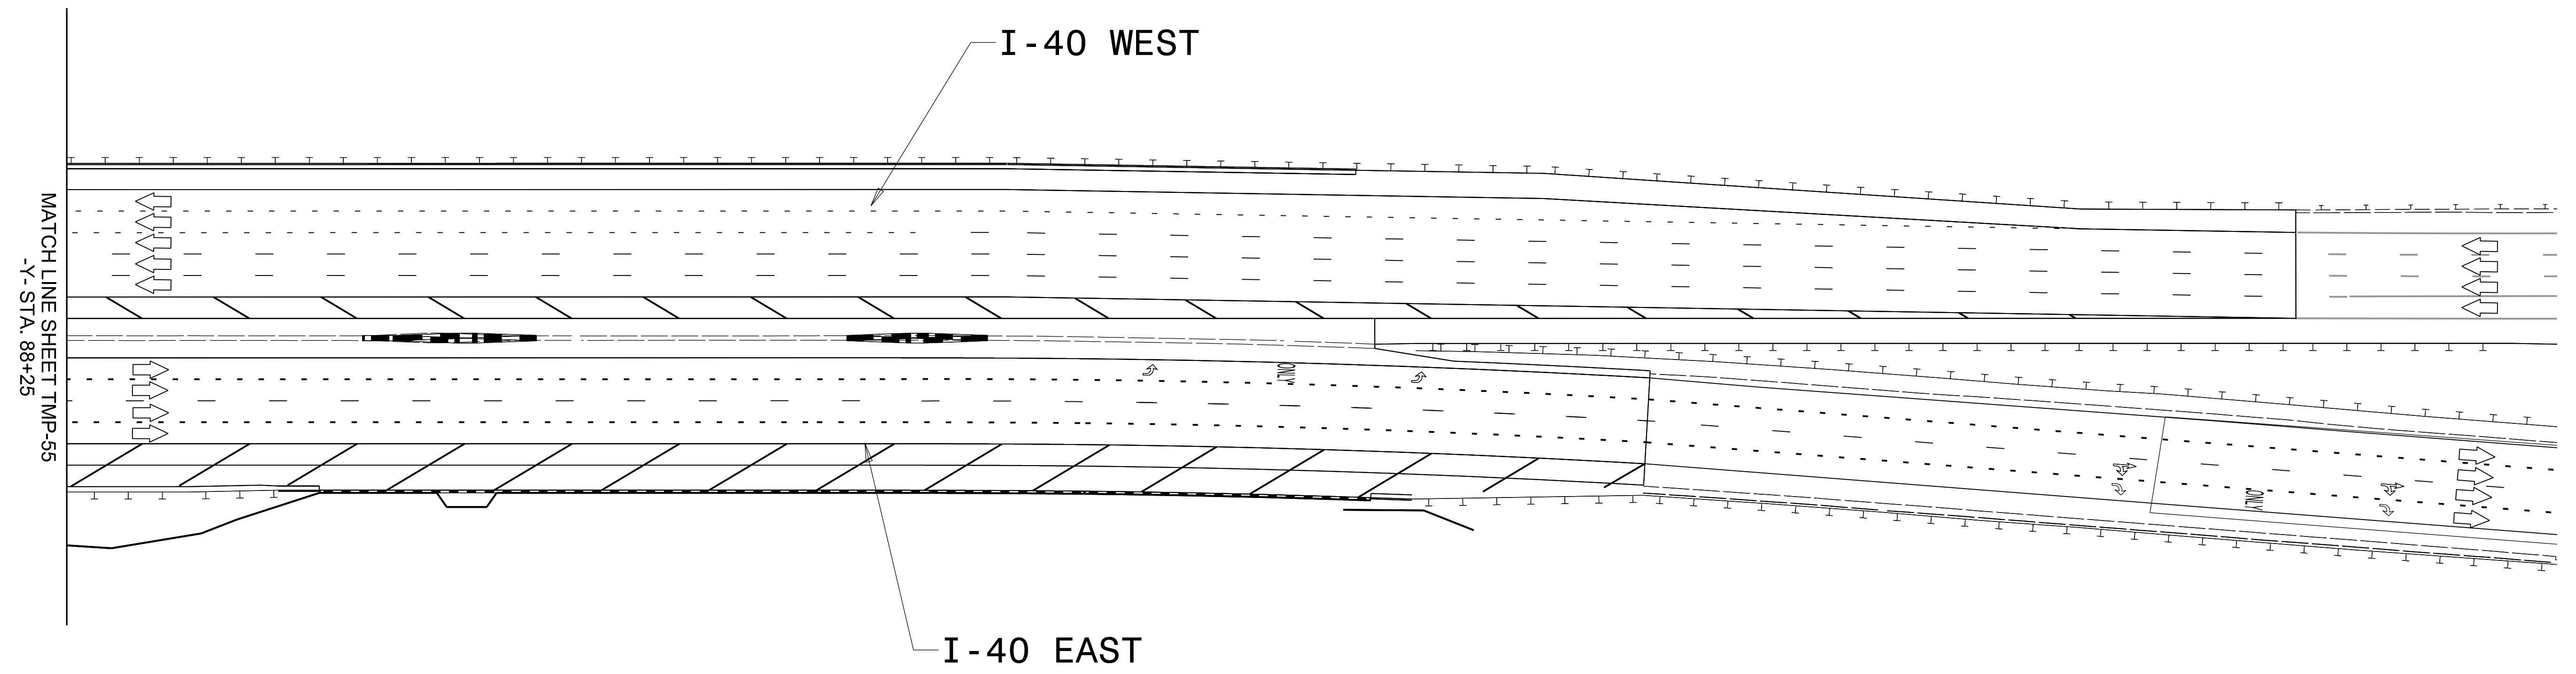


NOTE: SEE FINAL PAVEMENT MARKING PLANS

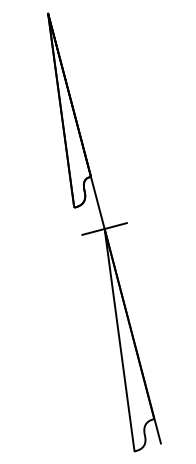


04-JAN-2024 01:57  
R:\PROJECTS\I-25\08-01-25\3A\_Work Zone Traffic Control\Traffic Control\CP\ProjectWise\Phase 6\I-25\3A\_PHASE\_6\_TMP-56.dgn  
ZG00010112K AT C1F5103

LEGEND	
	NEW TEMPORARY MARKINGS
	EXISTING MARKINGS (GRAY)
	NEW CONSTRUCTION AREAS
	TEMPORARY PAVEMENT
	ON-GOING CONSTRUCTION
	REMOVAL
	OVERLAY/WEDGING

NOTE: MICRO GROOVE ALL CONCRETE PAVEMENT.

**ICE of Carolinas, PLLC**  
 4505 Falls of Neuse Road, Suite 110  
 Raleigh, North Carolina 27609  
 Phone: 803-822-0333  
 License #: P-0999

APPROVED:   
 DATE: 1/4/2024  
 SEAL

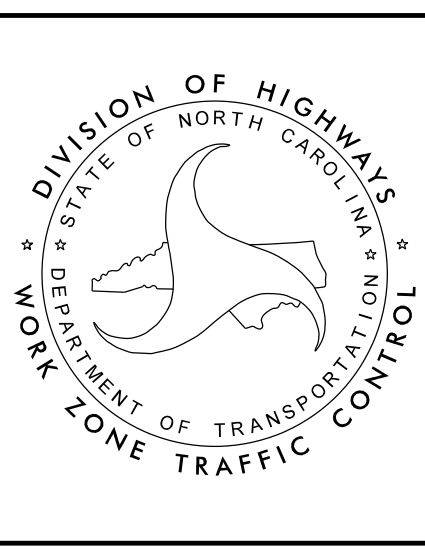

**TEMPORARY TRAFFIC CONTROL PHASE VI DETAIL AREA 1**

**DOCUMENT NOT CONSIDERED FINAL UNLESS ALL SIGNATURES COMPLETED**