

**LEGEND**

	NEW TEMPORARY MARKINGS
	EXISTING MARKINGS (GRAY)
	NEW CONSTRUCTION AREAS
	TEMPORARY PAVEMENT
	ON-GOING CONSTRUCTION
	REMOVAL
	OVERLAY/WEDGING/OVERLAY

NOTE: THE CONTRACTOR SHALL RELOCATE INFORMATION SIGNS BEFORE CONSTRUCTION REMOVES THEM.  
 NOTE: ALL LANE WIDTHS ARE 11' UNLESS OTHERWISE SHOWN.

04-JAN-2024 10:48 R:\Projects\2024\01-2513A\_WorkZone\_TrafficControl\TrafficControl\CP\ProjectWise\Area 2\Phase I\I-2513AA\_PHASE1.LTMP-57.dgn




ICE of Carolinas, PLLC  
 4505 Falls of Neuse Road, Suite 110  
 Raleigh, North Carolina 27609  
 Phone: 803-822-0333  
 License #: P-0999

APPROVED: *J. Stuart Bourne*  
 DATE: 1/4/2024

SEAL

DOCUMENT NOT CONSIDERED FINAL UNLESS ALL SIGNATURES COMPLETED

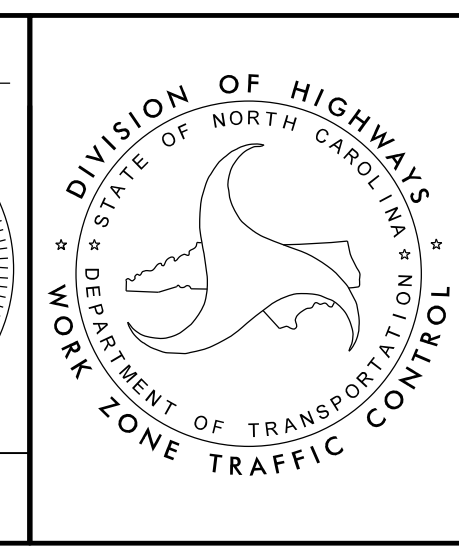

DIVISION OF HIGHWAYS  
 STATE OF NORTH CAROLINA  
 DEPARTMENT OF TRANSPORTATION  
 WORK ZONE TRAFFIC CONTROL

**TEMPORARY TRAFFIC CONTROL PHASE I DETAIL AREA 2**