

MATCH LINE SHEET TMP-60  
-RPC- STA. 23+00

MATCH LINE SHEET TMP-58  
-RPC- STA. 36+50


LEGEND	
	NEW TEMPORARY MARKINGS
	EXISTING MARKINGS (GRAY)
	NEW CONSTRUCTION AREAS
	TEMPORARY PAVEMENT
	ON- GOING CONSTRUCTION
	REMOVAL
	OVERLAY/ WEDGING/OVERLAY

NOTE: THE CONTRACTOR SHALL RELOCATE INFORMATION SIGNS BEFORE CONSTRUCTION REMOVES THEM.  
NOTE: ALL LANE WIDTHS ARE 11' UNLESS OTHERWISE SHOWN.

04-JAN-2024 11:15 R:\Projects\I-25\08-01-253A-Work Zone Traffic Control\TrafficControl\CP\ProjectWise\Area 2\Phase I\I-2513AA-Phase I\TMP-59.dgn

**ICE of CAROLINAS, PLLC**  
 ICE of Carolinas, PLLC  
 4505 Falls of Neuse Road, Suite 110  
 Raleigh, North Carolina 27609  
 Phone: 803-822-0333  
 License #: P-0999

APPROVED:   
 DATE: 1/4/2024  
 SEAL  
 DOCUMENT NOT CONSIDERED FINAL  
 UNLESS ALL SIGNATURES COMPLETED

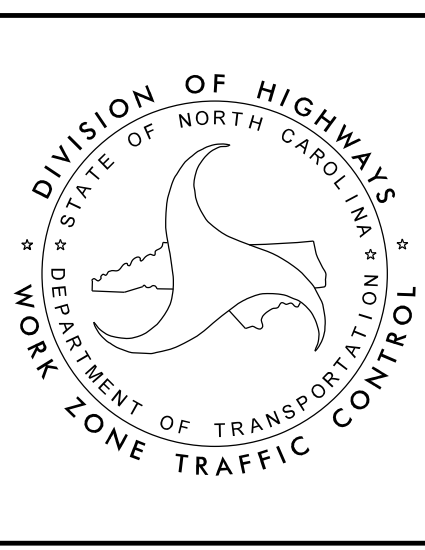

**TEMPORARY TRAFFIC CONTROL PHASE I DETAIL AREA 2**

DIVISION OF HIGHWAYS  
 STATE OF NORTH CAROLINA  
 DEPARTMENT OF TRANSPORTATION  
 WORK ZONE TRAFFIC CONTROL