


LEGEND	
[Symbol]	NEW TEMPORARY MARKINGS
[Symbol]	EXISTING MARKINGS (GRAY)
[Symbol]	NEW CONSTRUCTION AREAS
[Symbol]	TEMPORARY PAVEMENT
[Symbol]	ON-GOING CONSTRUCTION
[Symbol]	REMOVAL
[Symbol]	OVERLAY/WEDGING

NOTE: CONTRACTOR SHALL RELOCATE INFORMATION SIGNS BEFORE CONSTRUCTION REMOVES THEM.
 NOTE: ALL LANE WIDTHS ARE 11' UNLESS OTHERWISE SHOWN.

ICE of CAROLINAS, PLLC
 ICE of Carolinas, PLLC
 4505 Falls of Neuse Road, Suite 110
 Raleigh, North Carolina 27609
 Phone: 803-822-0333
 License #: P-0999

APPROVED: *J. Stuart Bourne*
 DATE: 1/4/2024
 SEAL
 DOCUMENT NOT CONSIDERED FINAL UNLESS ALL SIGNATURES COMPLETED

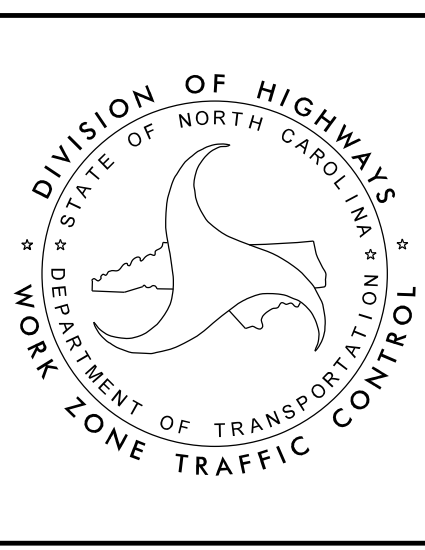

TEMPORARY TRAFFIC CONTROL PHASE II DETAIL AREA 2

04-JAN-2024 11:54 AM
 R:\Projects\I-25\08-01-2513A_Work Zone Traffic Control\Traffic Control\CP\ProjectWise\Area 2\Phase 2\I-2513AA_PHASE.2.TMP-66.dgn
 Z:\08-01-2513A\AT_C1F5103