


04-JAN-2024 12:10
 R:\Projects\11-08-01-2513A_WorkZone_TrafficControl\TrafficControl\ProjectWise\Area 2\Phase 3\I-2513AA_PHASE.3_TMP-69.dgn
 z30m\11-08-01-2513A_AT_C1F5103

LEGEND	
	NEW TEMPORARY MARKINGS
	EXISTING MARKINGS (GRAY)
	NEW CONSTRUCTION AREAS
	TEMPORARY PAVEMENT
	ON-GOING CONSTRUCTION
	REMOVAL
	OVERLAY/WEDGING

NOTE: THE CONTRACTOR SHALL RELOCATE INFORMATION SIGNS BEFORE CONSTRUCTION REMOVES THEM.
 NOTE: ALL LANE WIDTHS ARE 11' UNLESS OTHERWISE SHOWN.

ICE of Carolinas, PLLC
 4505 Falls of Neuse Road, Suite 110
 Raleigh, North Carolina 27609
 Phone: 803-822-0333
 License #: P-0999

APPROVED: *J. Stuart Bourne*
DocuSigned by: J. Stuart Bourne E8E4083CA25A4C
 DATE: 1/4/2024

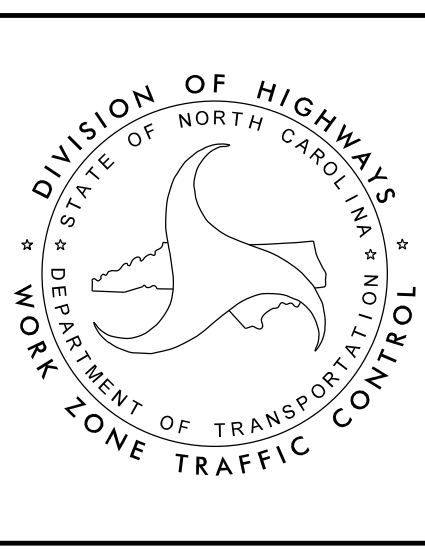

TEMPORARY TRAFFIC CONTROL
PHASE III DETAIL
AREA 2

DOCUMENT NOT CONSIDERED FINAL UNLESS ALL SIGNATURES COMPLETED