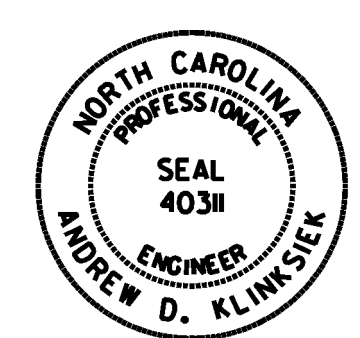


PROJECT REFERENCE NO. I - 2513AA/AB	SHEET NO. PMP - 2
APPROVED: <i>Andrew D. Hinkley</i> <small>ES078FB459E44B</small>	
DATE: 2/1/2024	
	
<b>DOCUMENT NOT CONSIDERED FINAL UNLESS ALL SIGNATURES COMPLETED</b>	

## FINAL PAVEMENT MARKING SCHEDULE

MATERIAL	SYMBOL	DESCRIPTION
<b>PAVEMENT MARKING</b>		
<b>POLYUREA (4", 20 MILS)</b>		
	V2	WHITE SOLID LANE LINE
	V4	3 FT.-9 FT./SP WHITE MINISKIP
	V13	YELLOW DOUBLE CENTER
	V14	2 FT.-6 FT./SP YELLOW MINISKIP
<b>POLYUREA (6", 20 MILS)</b>		
	V20	WHITE EDGELINE
	V21	WHITE SOLID LANE LINE
	V22	10 FT. WHITE SKIP
	V23	3 FT.-9 FT./SP WHITE MINISKIP
	V24	2 FT.-6 FT./SP WHITE MINISKIP
	V30	YELLOW EDGELINE
<b>POLYUREA (8", 20 MILS)</b>		
	V40	WHITE GORELINE
<b>POLYUREA (12", 20 MILS)</b>		
	V50	WHITE GORELINE
	V53	WHITE SOLID LANE LINE
	V54	3 FT.-9 FT./SP WHITE MINISKIP
<b>THERMOPLASTIC (12", 90 MILS)</b>		
	T51	WHITE DIAGONAL
	T52	YELLOW DIAGONAL
<b>THERMOPLASTIC (24", 90 MILS)</b>		
	T61	WHITE STOPBAR
<b>THERMOPLASTIC PAVEMENT MARKING SYMBOLS (90 MILS)</b>		
	T70	LEFT TURN ARROW
	T71	RIGHT TURN ARROW
	T72	STRAIGHT ARROW
	T74	COMBO. RIGHT/STRAIGHT ARROW
	T79	MERGE ARROW
	T80	WRONG-WAY RAMP ARROW
	T81	ELONGATED STRAIGHT ARROW
<b>THERMOPLASTIC PAVEMENT MARKING CHARACTER (90 MILS)</b>		
	T100	ALPHANUMERIC CHAR.
	T104	ROUTE SHIELD 6 FT x 15 FT
<b>SNOWPLOWABLE PAVEMENT MARKERS (NOT SHOWN)</b>		
	ME	YELLOW & YELLOW
	MF	CRYSTAL & RED

### LEGEND

**GENERAL**

- DIRECTION OF TRAFFIC FLOW
- NORTH ARROW
- PROPOSED PVMT.    EXIST. PVMT.

**PAVEMENT MARKINGS**

- PAVEMENT MARKING SYMBOLS
- ONLY PAVEMENT MARKING CHARACTERS

**PAVEMENT MARKING SYMBOLS**

	T70			T80
	T71			T81
	T72		ONLY	T100
	T74			T104
	T79			

\$\$\$SYSTEM\$\$\$  
 \$\$\$DCON\$\$\$  
 \$\$\$USERNAME\$\$\$

HNTB NORTH CAROLINA, P.C.  
 343 E. Six Forks Road, Suite 200  
 Raleigh, North Carolina 27609  
 NC License No: C-1554  
 (919) 546-8997

## PAVEMENT MARKING SCHEDULE