


02/03/98

**DOCUMENT NOT CONSIDERED FINAL
UNLESS ALL SIGNATURES COMPLETED**

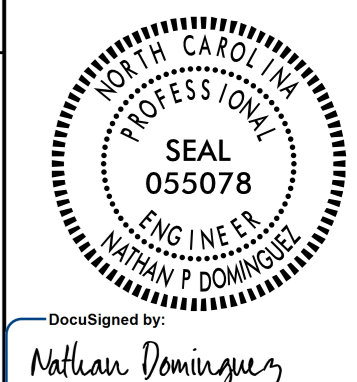

01/04/2024

**TABLE "C" (CONTINUED)
JUNCTION BOX AND FORMED OPENINGS SUMMARY**

SHEET	LABEL	LOCATION AND OFFSET	CONTROL SYSTEM "B"													GPS LOCATION	
			TYPE, PAY ITEM & SIZE													LAT/LONG	
			IN GROUND			LIGHT STANDARD			HIGH MAST			CONTROL SYSTEM	FORMED OPENING	FORMED OPENING			
IG18 18"X12"	IG30 30"X17"	IG36 36"X24"	LS18 18"X12"	LS30 30"X17"	LS36 36"X24"	HM18 18"X12"	HM30 30"X17"	HM36 36"X24"	CS36 36"X24"	F012 12"X10"	F018 18"X12"						
E-3	JBB1	-Y_WB- STA. 12+20, 78' LT	X														
E-3	FOB2	-Y- STA. 91+24														X	
E-3	B-18-2JB	5' FROM LIGHT STANDARD SA B-18-2JB				X											
E-3	B-19-2JB	5' FROM LIGHT STANDARD SA B-19-2JB				X											
E-3	B-21-3JB	5' FROM LIGHT STANDARD SA B-21-3JB				X											
E-3	CSBJB	2' FROM CONTROL SYSTEM "B"											X				
CSB TOTALS			1			3							1		1		

TABLE "C" CONTINUED ON NEXT PAGE

**TABLE "B"
ELECTRICAL DUCT SUMMARY
(ESTIMATED LENGTH IN FEET)**

CONTROL SYSTEM "B"			TYPE										
LOCATION	RACEWAY	SHEET	TRENCHLESS (TL) FEET				BURIED (BD) FEET						
			SIZE 2"	SIZE 3"	SIZE 4"	SIZE 6"	SIZE 2"	SIZE 3"	SIZE 4"	SIZE 6"			
-Y- STA. 91+24	JBB2 TO CSBJB	E-3			95			115					
-Y_EB- STA. 14+61		E-3							30				
CSB TOTALS					95			115	30				

TABLE "B" CONTINUED ON NEXT PAGE

SEE SHEET "E-1" FOR
LEGEND & NOTES

COMPUTED BY: MSQ DATE: _____
CHECKED BY: RGH DATE: _____

04-JAN-2024 12:51
R:\Lighting\Electrical\Lighting Design\12513.le-dsn.dgn
msquadr1 AT RD-329439