
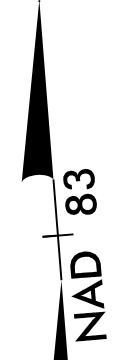


CLEARING AND GRUBBING  
 EROSION CONTROL FOR  
 CONSTRUCTION SHEET 5

NOTE:  
 PLACE TEMPORARY ROCK SEDIMENT DAMS TYPE - B  
 AND TEMPORARY ROCK SILT CHECKS TYPE - A AT  
 DRAINAGE OUTLETS.

NOTE:  
 UTILIZE FABRIC INSERT INLET PROTECTION DEVICES IN  
 LIEU OF ROCK INLET SEDIMENT TRAPS TYPE - C AS  
 DIRECTED TO AVOID IMPOUNDMENT OF RUNOFF IN  
 ROADWAY OPEN TO TRAFFIC.

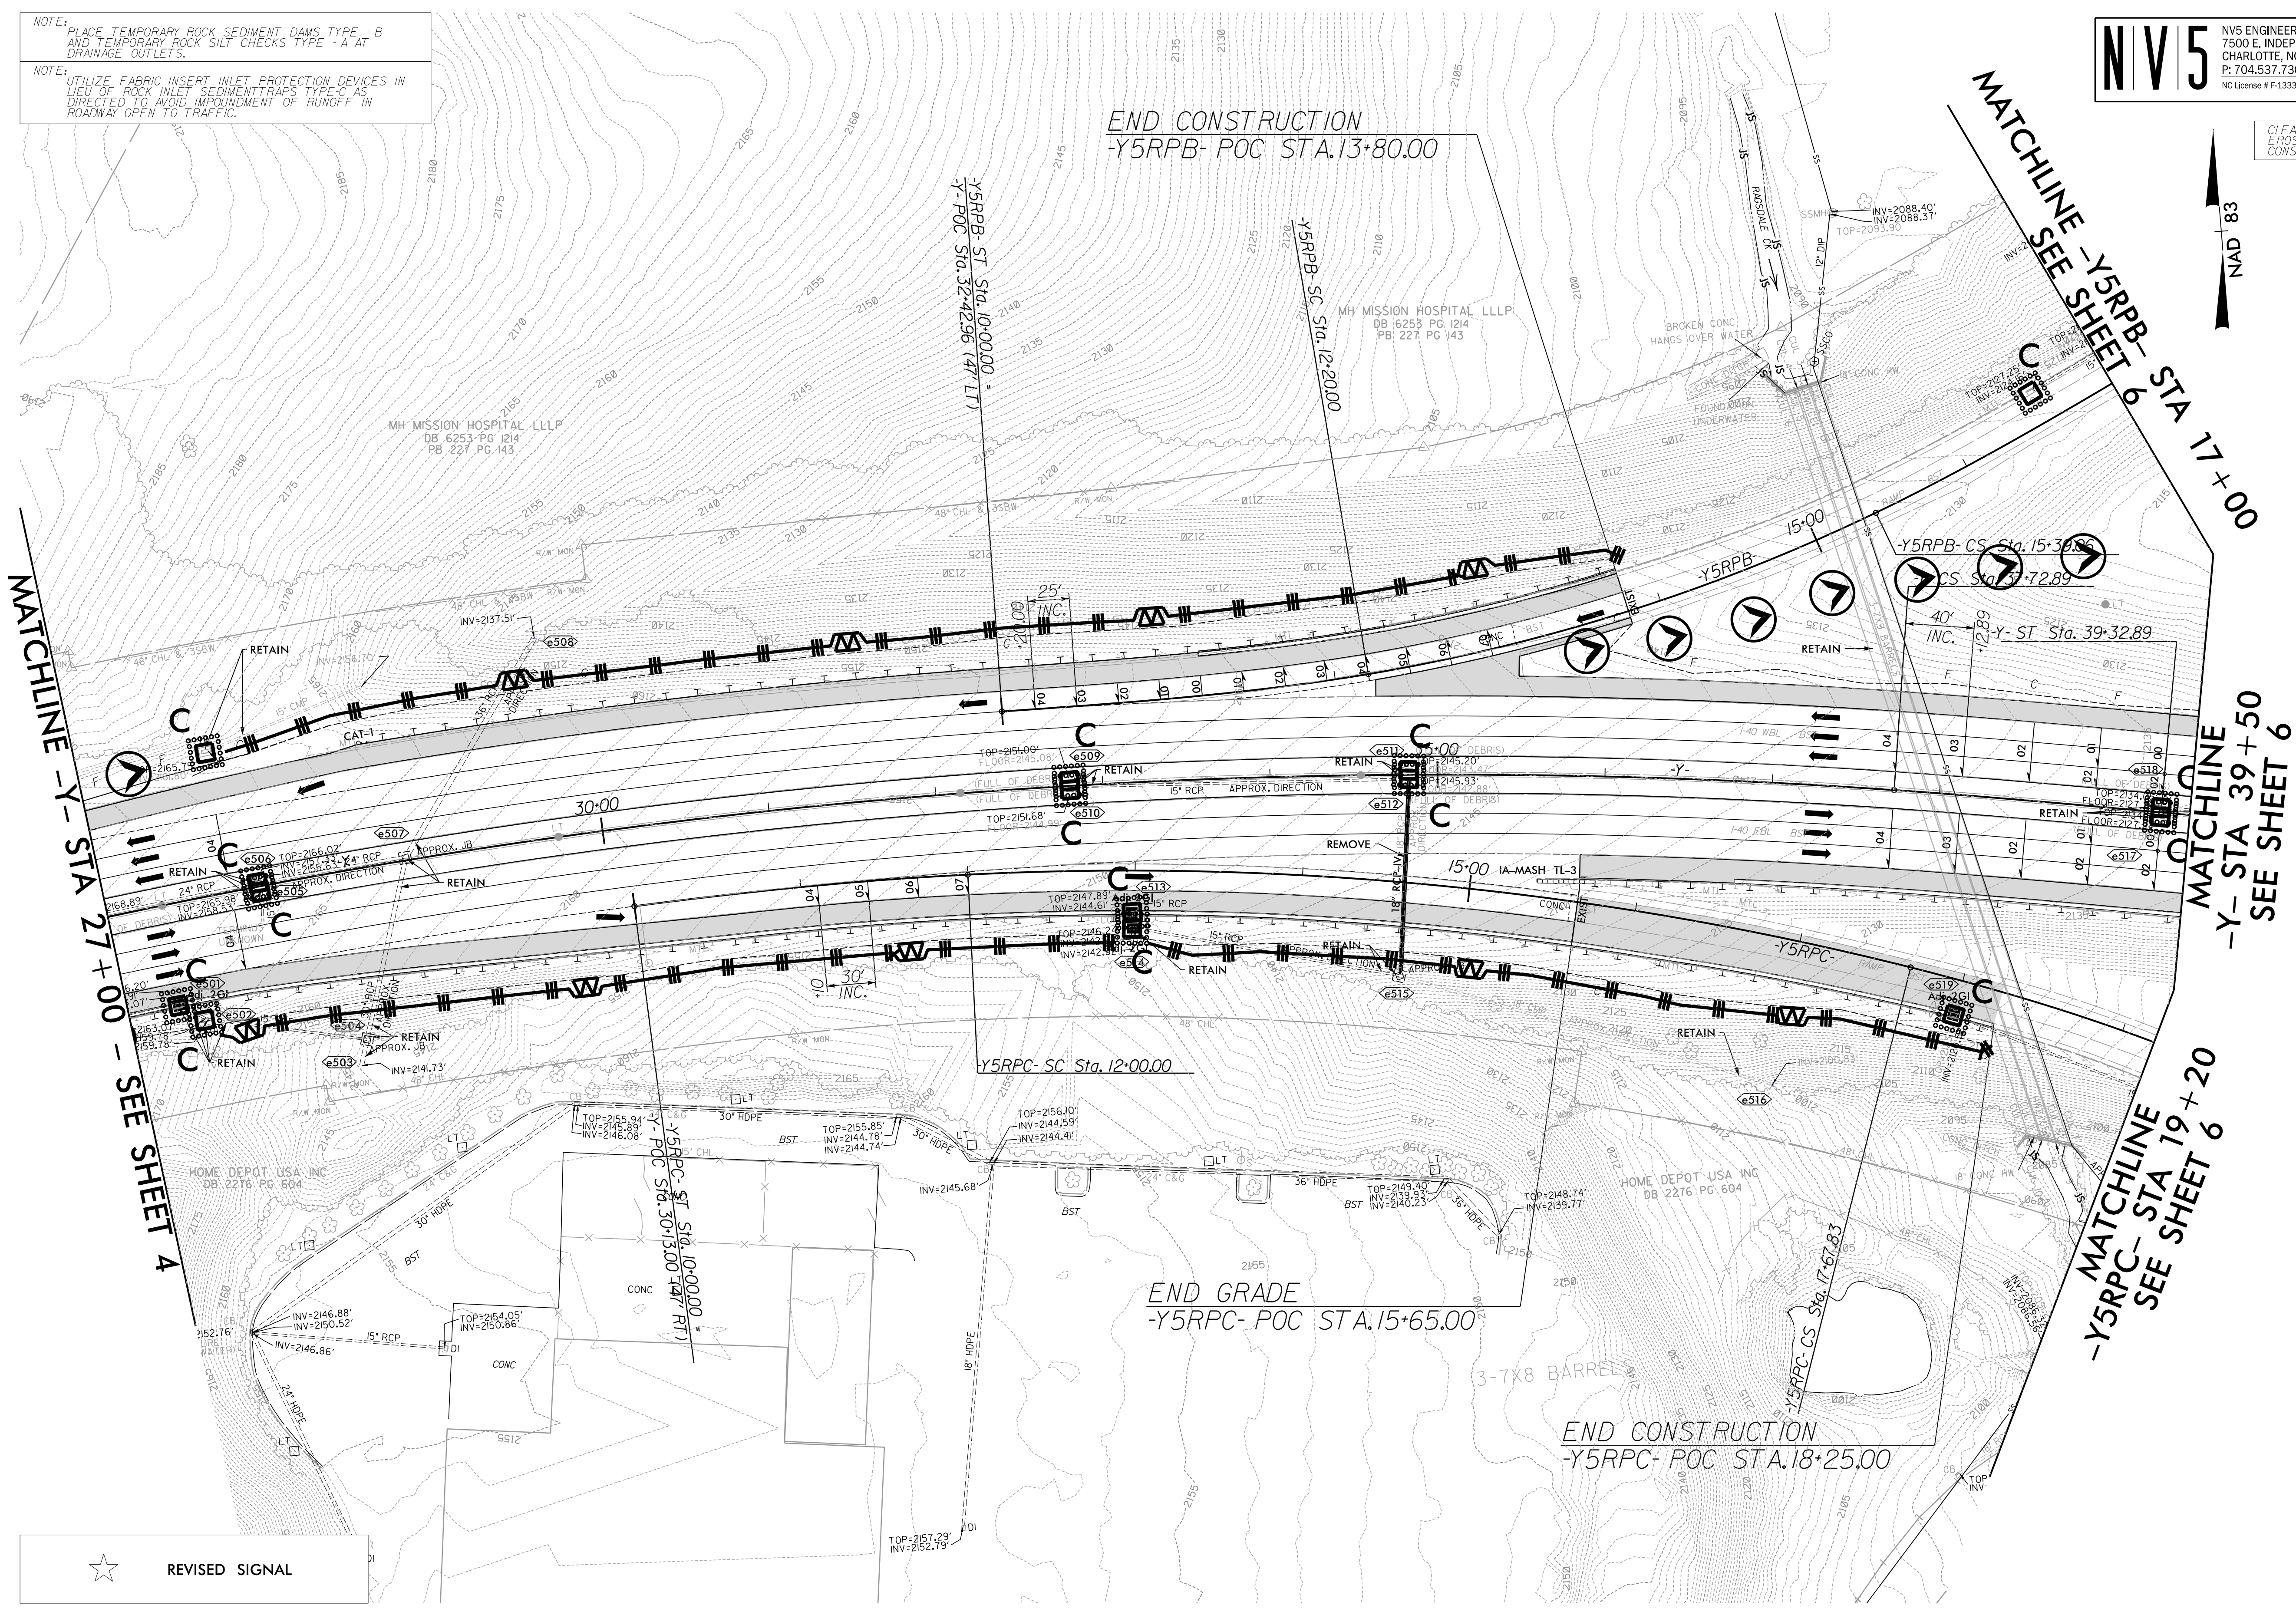

MATCHLINE -Y- STA 27+00 - SEE SHEET 4

MATCHLINE -Y5RPB- STA 17+00  
 SEE SHEET 6

MATCHLINE -Y- STA 39+50  
 SEE SHEET 6

MATCHLINE -Y5RPC- STA 19+20  
 SEE SHEET 6

END CONSTRUCTION  
 -Y5RPB- POC STA.13+80.00

END GRADE  
 -Y5RPC- POC STA.15+65.00

END CONSTRUCTION  
 -Y5RPC- POC STA.18+25.00

★ REVISED SIGNAL

REVISIONS

8/17/99  
 1/8/2024  
 R:\Environmental\Design\AAAB\_PSH\1-2513AAAB\_IC\_PSH\_05.dgn  
 amelsk@nv5.com