


NOTE: PLACE TEMPORARY ROCK SEDIMENT DAMS TYPE - B AND TEMPORARY ROCK SILT CHECKS TYPE - A AT DRAINAGE OUTLETS.


NOTE: UTILIZE FABRIC INSERT INLET PROTECTION DEVICES IN LIEU OF ROCK INLET SEDIMENT TRAPS TYPE - C AS DIRECTED TO AVOID IMPEDIMENT OF RUNOFF IN ROADWAY OPEN TO TRAFFIC.

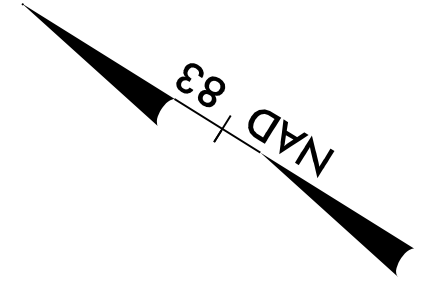

MATCHLINE -LI EB- STA 50+00 - SEE SHEET 12

BEGIN CONSTRUCTION
 LI-WB- POC STA. 38+02.50
 (APPROACH SLAB)

END TIP PROJECT I-25/3AA

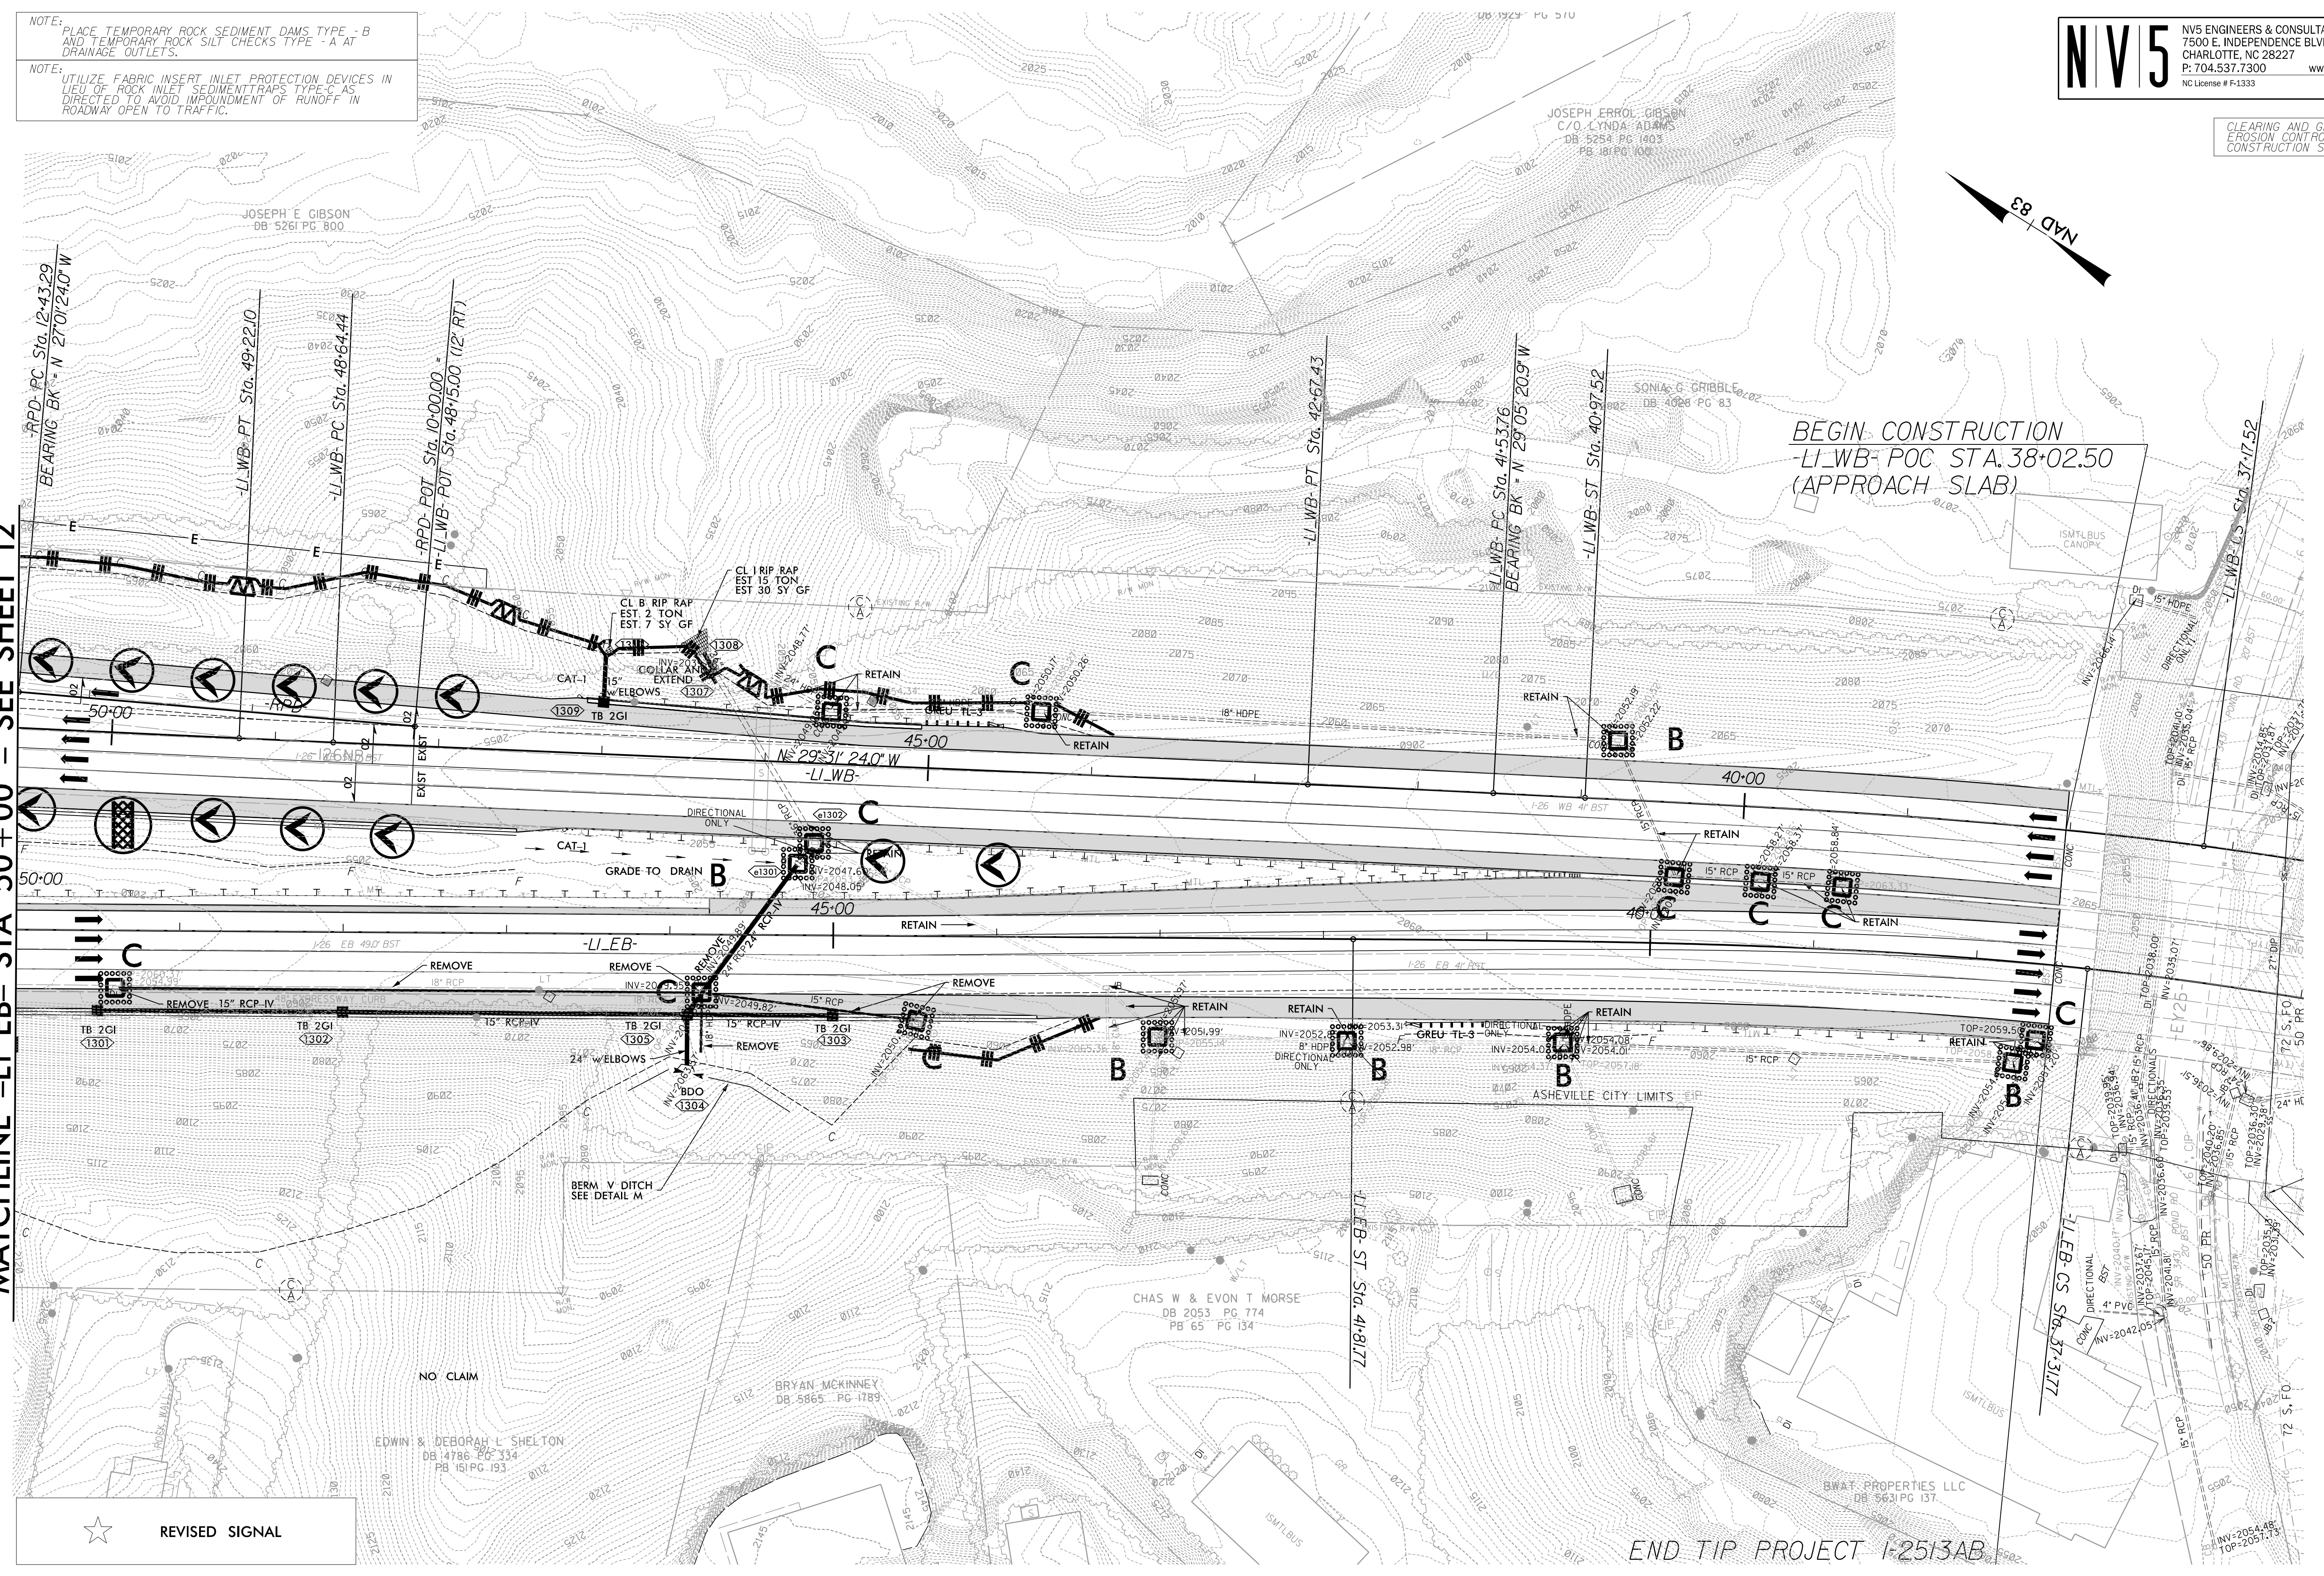

☆ REVISED SIGNAL

REVISIONS