
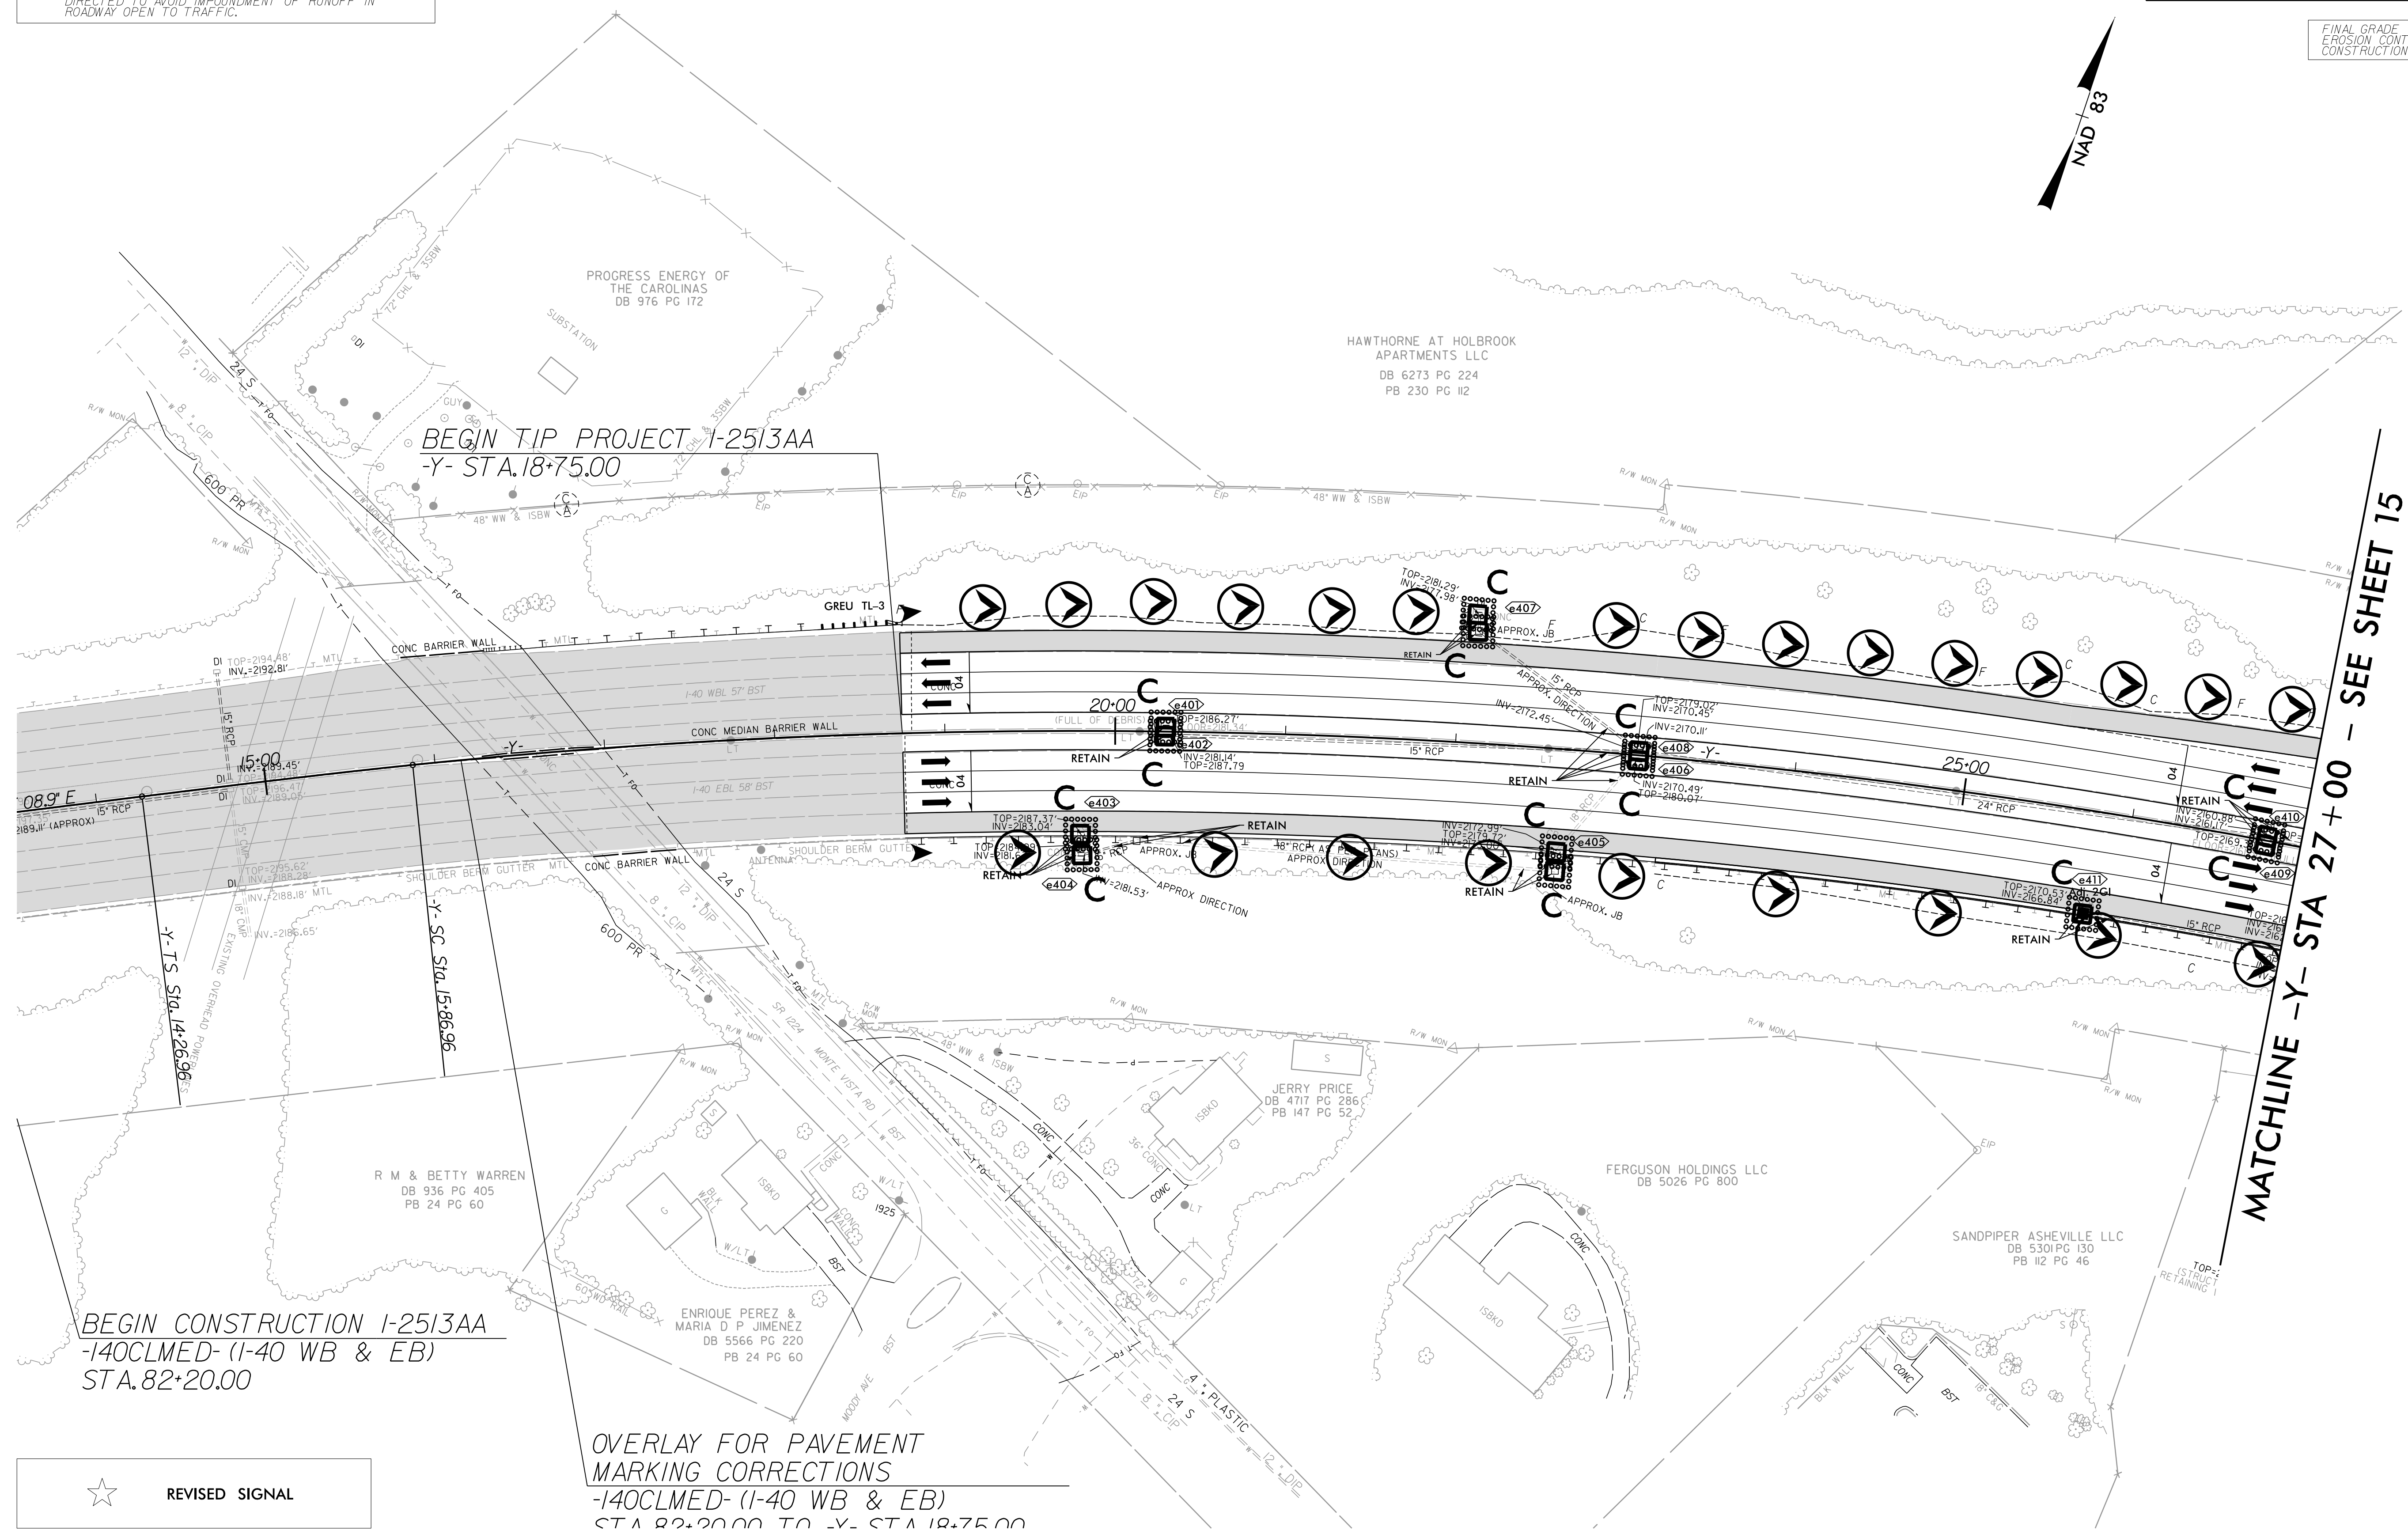


NOTE: PLACE TEMPORARY ROCK SEDIMENT DAMS TYPE -B AND TEMPORARY ROCK SILT CHECKS TYPE -A AT DRAINAGE OUTLETS.

NOTE: UTILIZE FABRIC INSERT INLET PROTECTION DEVICES IN LIEU OF ROCK INLET SEDIMENT TRAPS TYPE-C AS DIRECTED TO AVOID IMPEDIMENT OF RUNOFF IN ROADWAY OPEN TO TRAFFIC.

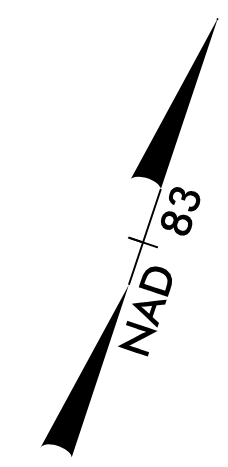

REVISIONS

MATCHLINE -Y- STA 27+00 - SEE SHEET 15

BEGIN CONSTRUCTION I-25/3AA
 -140CLMED- (I-40 WB & EB)
 STA. 82+20.00

OVERLAY FOR PAVEMENT
 MARKING CORRECTIONS
 -140CLMED- (I-40 WB & EB)
 STA. 82+20.00 TO -Y- STA. 18+75.00

★ REVISED SIGNAL

8/17/99
 1/9/2024
 R:\Environmental\Design\AAAB_PSH\I-25\3AAAB_EC_PSH_14.dgn
 amelskita