

NOTE: PLACE TEMPORARY ROCK SEDIMENT DAMS TYPE - B AND TEMPORARY ROCK SILT CHECKS TYPE - A AT DRAINAGE OUTLETS.

NOTE: UTILIZE FABRIC INSERT INLET PROTECTION DEVICES IN LIEU OF ROCK INLET SEDIMENT TRAPS TYPE - C AS DIRECTED TO AVOID IMPONDMENT OF RUNOFF IN ROADWAY OPEN TO TRAFFIC.

MATCHLINE -Y- STA 75+00 - SEE SHEET 17


MATCHLINE -Y- STA 88+00 - SEE SHEET 19

8/17/99

REVISIONS

I:\9\2024  
 R:\Environmental\Design\AAAB\_PSH\1-25\3AAAB\_IC\_PSH\_18.dgn  
 1/9/2024  
 R:\Environmental\Design\AAAB\_PSH\1-25\3AAAB\_IC\_PSH\_18.dgn

☆ REVISED SIGNAL

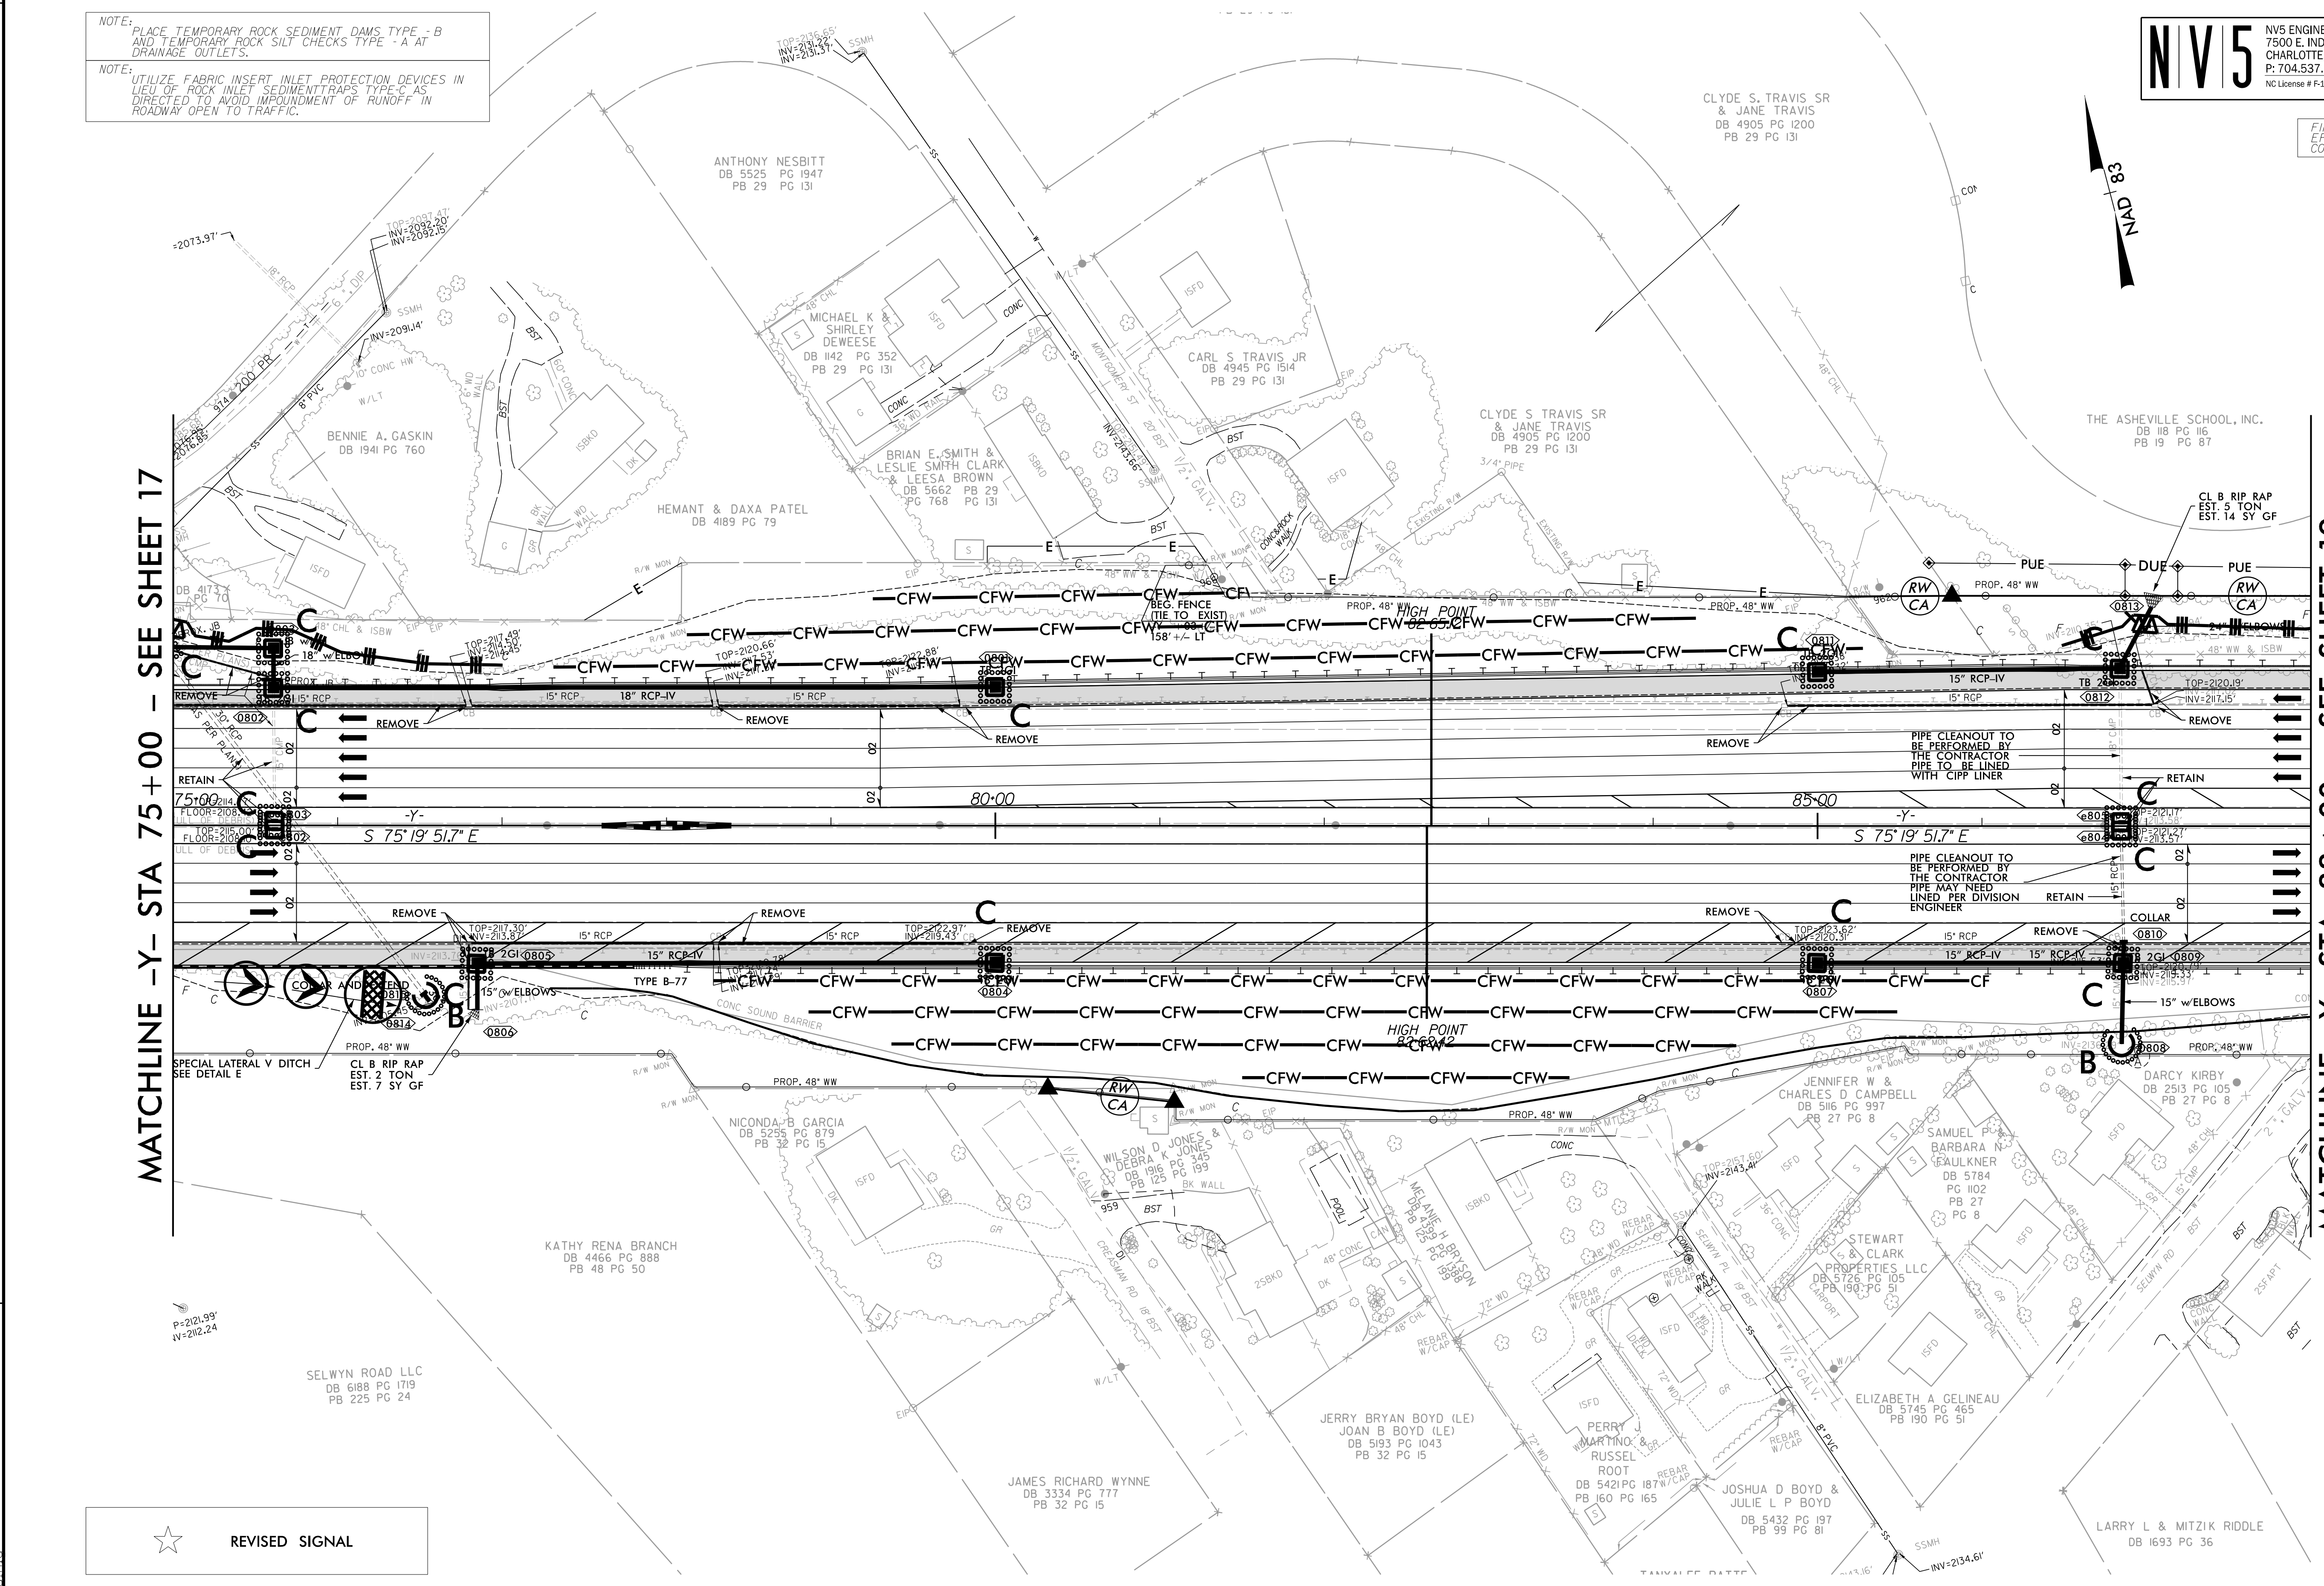

MATCHLINE -Y- STA 75+00 - SEE SHEET 17

MATCHLINE -Y- STA 88+00 - SEE SHEET 19

I:\9\2024  
 R:\Environmental\Design\AAAB\_PSH\1-25\3AAAB\_IC\_PSH\_18.dgn  
 1/9/2024  
 R:\Environmental\Design\AAAB\_PSH\1-25\3AAAB\_IC\_PSH\_18.dgn

☆ REVISED SIGNAL