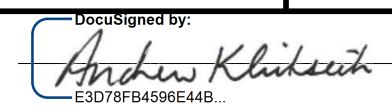



PROJECT REFERENCE NO.	SHEET NO.
I-2513AA/AB	SIGN-1A
APPROVED: 	
DATE: 2/1/2024	
	
DOCUMENT NOT CONSIDERED FINAL UNLESS ALL SIGNATURES COMPLETED	

**I-2513AA
SUMMARY OF QUANTITIES**

ITEM NO.		ITEM DESCRIPTION	QUANTITY	UNIT
DESC. NO.	SECT. NO.			
4048000000	902	REINFORCED CONCRETE SIGN FOUNDATIONS	12	CY
4054000000	902	PLAIN CONCRETE SIGN FOUNDATIONS	2	CY
4057000000	SP	OVERHEAD FOOTING	278	CY
4060000000	903	SUPPORTS, BREAKAWAY STEEL BEAM	7631	LB
4066000000	903	SUPPORTS, SIMPLE STEEL BEAM	4642	LB
4072000000	903	SUPPORTS, 3-LB STEEL U-CHANNEL	828	LF
4080000000	903	SUPPORTS, BARRIER (LARGE)	3	EA
4102000000	904	SIGN ERECTION, TYPE E	29	EA
4108000000	904	SIGN ERECTION, TYPE F	4	EA
4110000000	904	SIGN ERECTION, TYPE A (GROUND MOUNTED)	15	EA
4110000000	904	SIGN ERECTION, TYPE B (GROUND MOUNTED)	3	EA
4114000000	904	SIGN ERECTION, MILEMARKERS	7	EA
4116000000	904	SIGN ERECTION, OVERLAY (GROUND MOUNTED)	1	EA
4116100000	904	SIGN ERECTION, RELOCATE TYPE A (GROUND MOUNTED)	1	EA
4116100000	904	SIGN ERECTION, RELOCATE TYPE D (GROUND MOUNTED)	2	EA
4116450000	904	SIGN ERECTION, LOGO MILEAGE PANEL TO SIGN	18	EA
4130000000	906	SUPPORTS, OVERHEAD SIGN STRUCTURE AT -Y- STA. 32+50	1	LS
4130000000	906	SUPPORTS, OVERHEAD SIGN STRUCTURE AT -Y- STA. 43+50	1	LS
4130000000	906	SUPPORTS, OVERHEAD SIGN STRUCTURE AT -Y- STA. 65+00	1	LS
4130000000	906	SUPPORTS, OVERHEAD SIGN STRUCTURE AT -Y- STA. 78+00	1	LS
4130000000	906	SUPPORTS, OVERHEAD SIGN STRUCTURE AT -Y- STA. 62+50	1	LS
4130000000	906	SUPPORTS, OVERHEAD SIGN STRUCTURE AT -Y- STA. 90+50	1	LS
4130000000	906	SUPPORTS, OVERHEAD SIGN STRUCTURE AT -Y_EB- STA. 23+00	1	LS
4130000000	906	SUPPORTS, OVERHEAD SIGN STRUCTURE AT -Y_WB- STA. 11+00	1	LS
4138000000	907	DISPOSAL OF SUPPORT, STEEL BEAM	2	EA
4149000000	907	DISPOSAL OF SIGN SYSTEM, OVERHEAD	6	EA
4152000000	907	DISPOSAL OF SIGN SYSTEM, STEEL BEAM	13	EA
4155000000	907	DISPOSAL OF SIGN SYSTEM, U-CHANNEL	34	EA
4192000000	907	DISPOSAL OF SUPPORT, U-CHANNEL	4	EA
4360000000	SP	SIGN ERECTION, RELOCATE, LOGO BUSINESS PANEL	34	EA

**I-2513AB
SUMMARY OF QUANTITIES**

ITEM NO.		ITEM DESCRIPTION	QUANTITY	UNIT
DESC. NO.	SECT. NO.			
4048000000	902	REINFORCED CONCRETE SIGN FOUNDATIONS	3	CY
4054000000	902	PLAIN CONCRETE SIGN FOUNDATIONS	1	CY
4057000000	SP	OVERHEAD FOOTING	81	CY
4060000000	903	SUPPORTS, BREAKAWAY STEEL BEAM	2822	LB
4072000000	903	SUPPORTS, 3-LB STEEL U-CHANNEL	281	LF
4102000000	904	SIGN ERECTION, TYPE E	4	EA
4108000000	904	SIGN ERECTION, TYPE F	3	EA
4109000000	904	SIGN ERECTION, TYPE A (OVERHEAD)	9	EA
4109000000	904	SIGN ERECTION, TYPE B (OVERHEAD)	2	EA
4110000000	904	SIGN ERECTION, TYPE A (GROUND MOUNTED)	4	EA
4114000000	904	SIGN ERECTION, MILEMARKERS	3	EA
4116100000	904	SIGN ERECTION, RELOCATE TYPE A (GROUND MOUNTED)	1	EA
4130000000	906	SUPPORTS, OVERHEAD SIGN STRUCTURE AT -L1_WB- 49+00	1	LS
4130000000	906	SUPPORTS, OVERHEAD SIGN STRUCTURE AT -L1_WB- 58+00	1	LS
4130000000	906	SUPPORTS, OVERHEAD SIGN STRUCTURE AT -L1_EB- 39+00	1	LS
4138000000	907	DISPOSAL OF SUPPORT, STEEL BEAM	2	EA
4149000000	907	DISPOSAL OF SIGN SYSTEM, OVERHEAD	3	EA
4152000000	907	DISPOSAL OF SIGN SYSTEM, STEEL BEAM	6	EA
4155000000	907	DISPOSAL OF SIGN SYSTEM, U-CHANNEL	14	EA
4234000000	907	DISPOSAL OF SIGN, A OR B, (OVERHEAD)	11	EA

SUMMARY OF QUANTITIES