
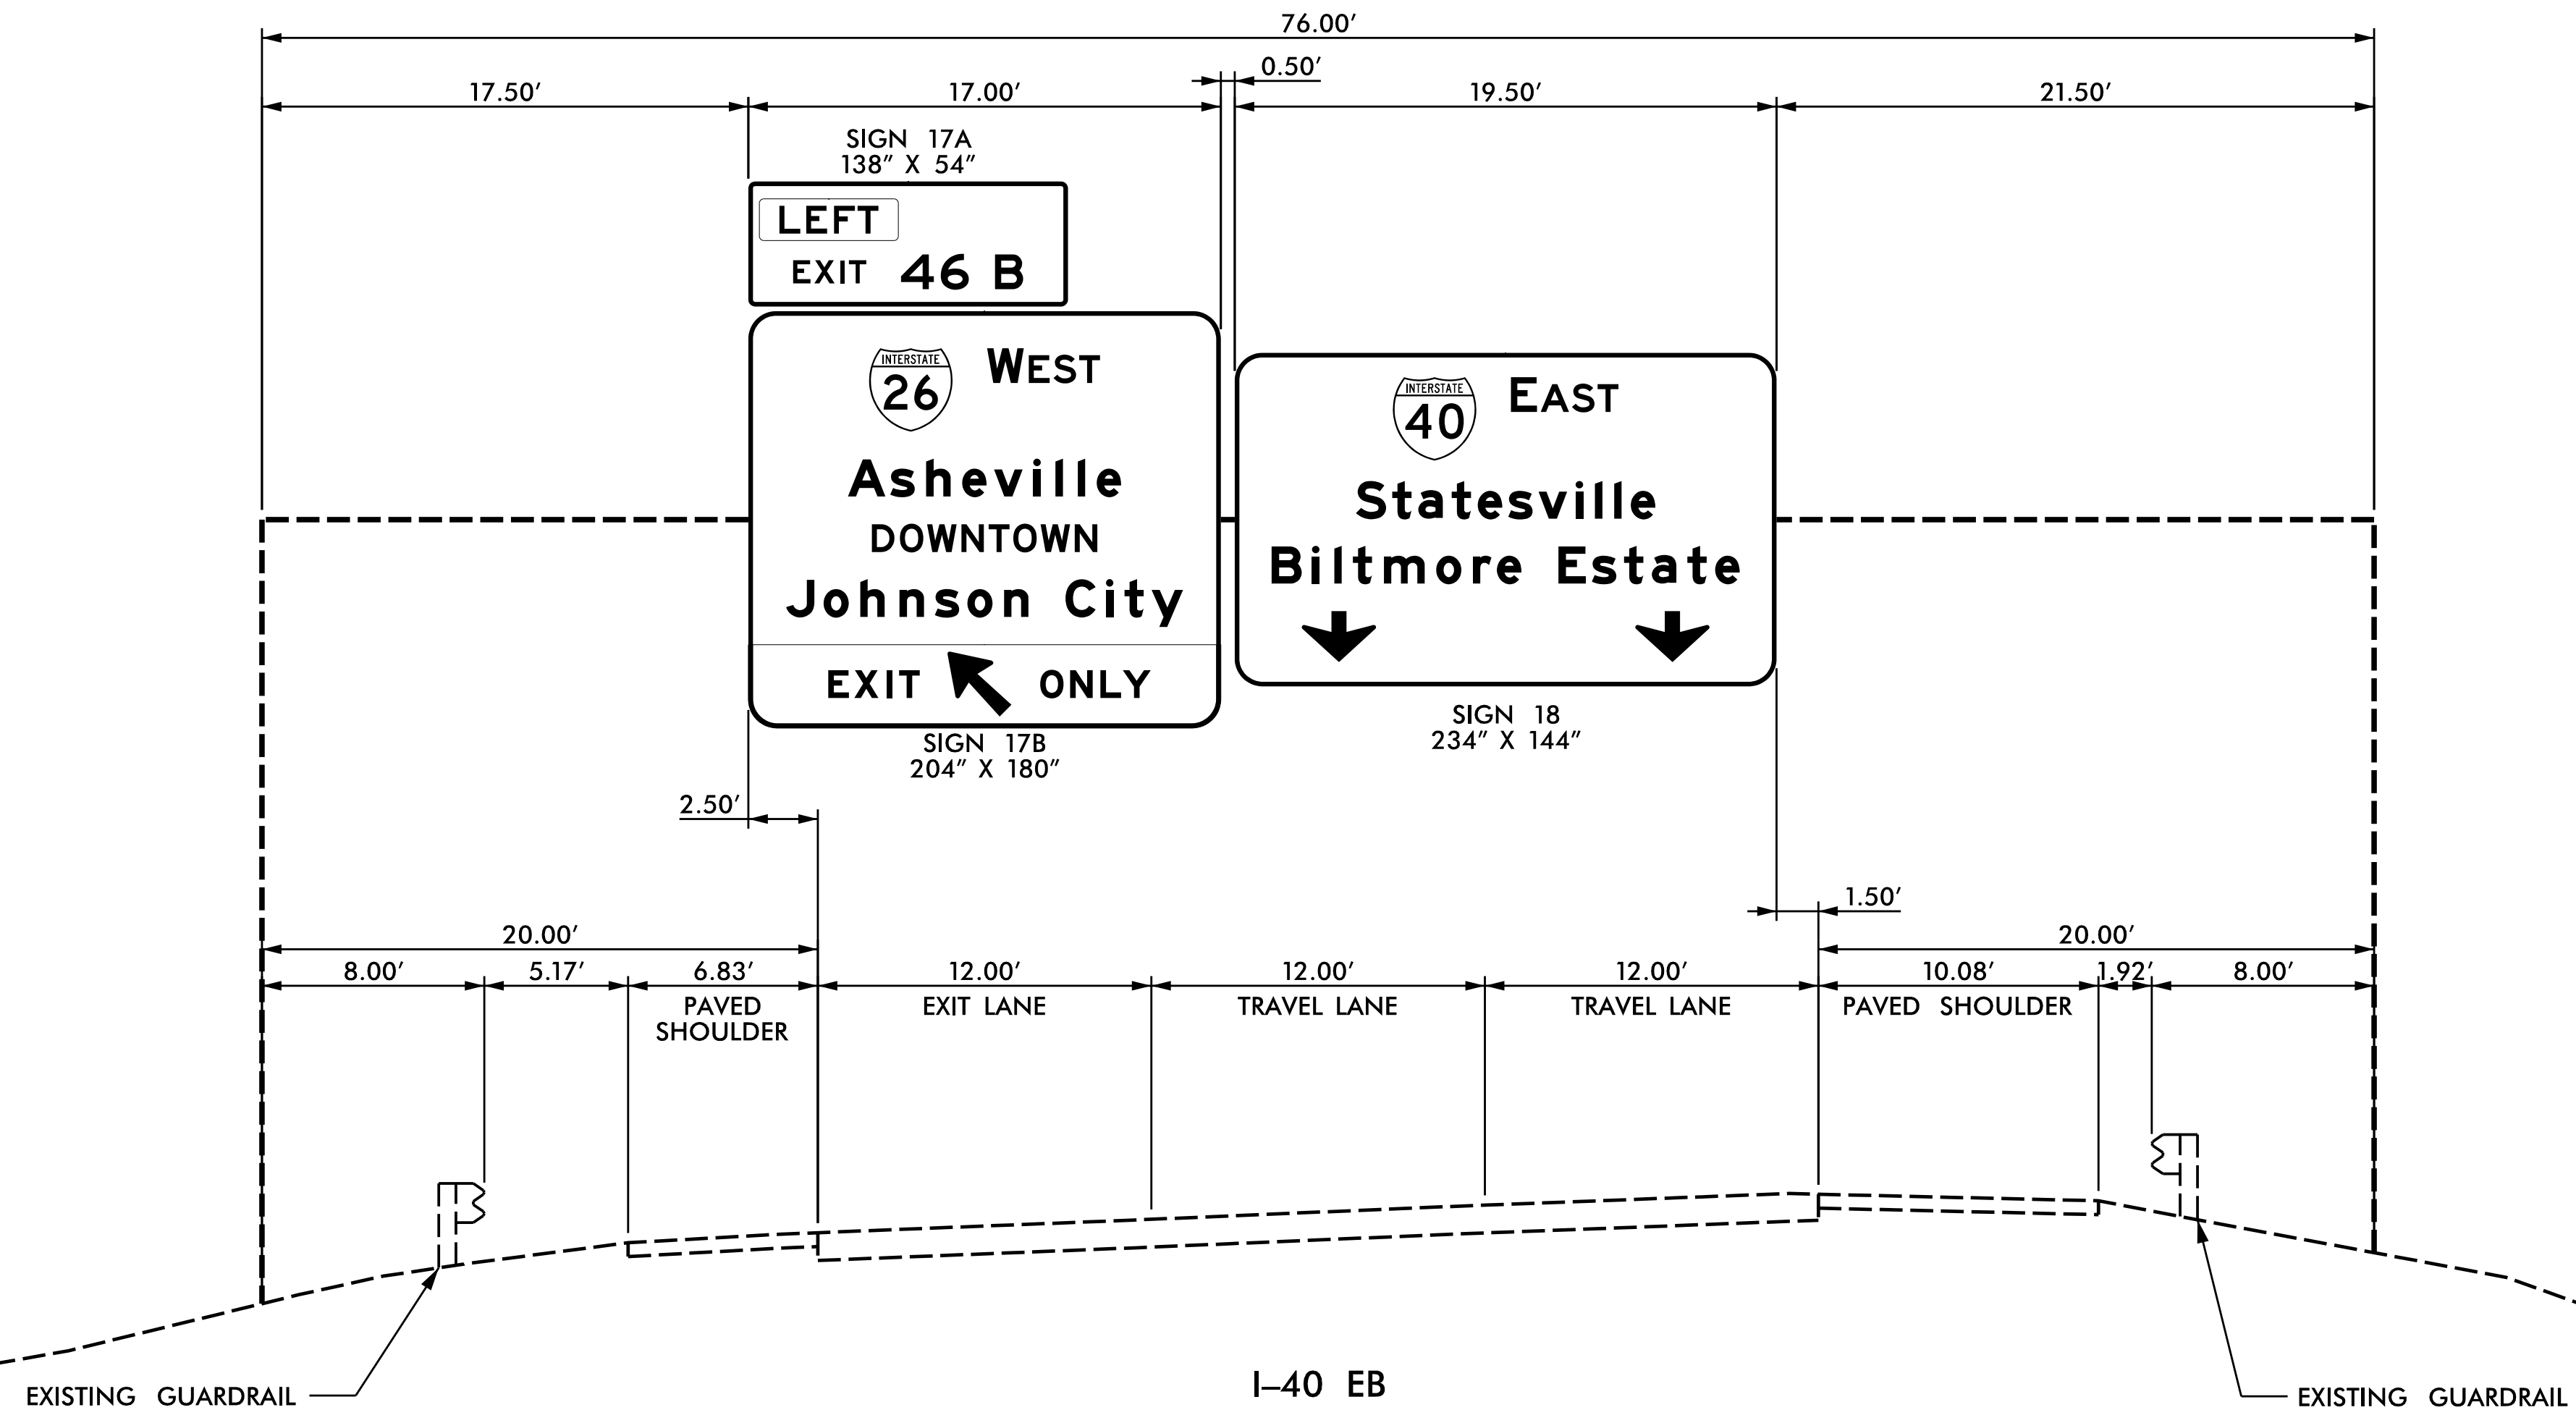


PROJECT REFERENCE NO. I-2513AA/AB	SHEET NO. SIGN-3H
APPROVED: <i>Andrew Klimek</i> <small>23078984596E44B</small>	
DATE: 2/1/2024	
SEAL 	
DOCUMENT NOT CONSIDERED FINAL UNLESS ALL SIGNATURES COMPLETED	



**PREVIOUS PROJECT
OVERHEAD SIGN STRUCTURE 'E'
PROJ. REFERENCE NO. 8.1843401**

NOTES:

1. SEE STANDARD 904-3(B)(3) FOR REQUIREMENTS OF NEW STRUCTURAL MEMBERS, MOUNTING HARDWARE FOR NEW SIGNS, SHOP DRAWINGS, BRACING AND ACCESSORY HARDWARE FOR ATTACHMENTS.
2. CUT EXISTING WALKWAY SUPPORTS AT THE BOTTOM OF PROPOSED PANELS.
3. SEE NCDOT STANDARD SPECIFICATIONS, SECTION 1076-6 FOR REPAIR OF GALVANIZING.
4. ERECT PROPOSED SIGNS WITH MINIMUM 18' VERTICAL CLEARANCE.

HNTB
HNTB NORTH CAROLINA, P.C.
343 E. Six Forks Road, Suite 200
Raleigh, North Carolina 27609
NC License No: C-1554
(919) 546-8997

STRUCTURE INVENTORY 100331
EXISTING OVHD SIGN STRUCTURE
-Y_EB- STA. 45+08
I-40 EB