


APPROVED: *Andrew Klimesek*
 DATE: 2/1/2024

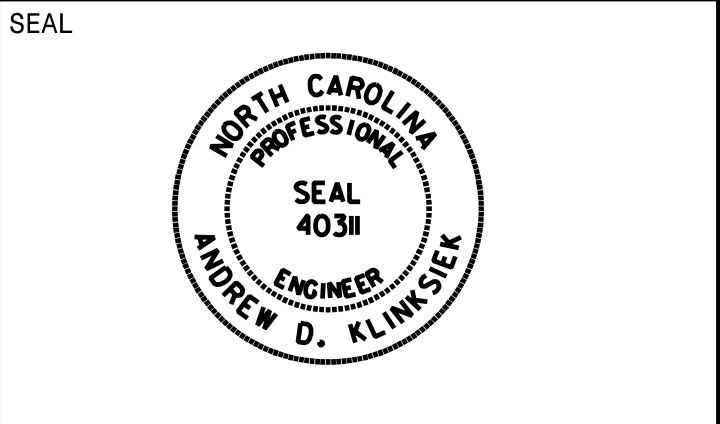


DOCUMENT NOT CONSIDERED FINAL UNLESS ALL SIGNATURES COMPLETED

SIGN NUMBER: 15B
TYPE: A (OVHD)
QUANTITY: 1
SIGN WIDTH: 16'-0"
HEIGHT: 12'-6"
TOTAL AREA: 200.0 Sq.Ft.
BORDER TYPE: VAR.
RECESS: VAR.
WIDTH: VAR.
RADII: VAR.
NO. Z BARS: 4
LENGTH: 184.0

BACKG COLOR: Green/Yellow
COPY COLOR: White/Black

SYMBOL	X	Y	WID	HT
M1_1	42.8	74.7	36	36
M1_4	113.2	74.7	36	36
Type A Arrow	80	5	22.3	35.3

MAT'L: 0.125" ALUMINUM

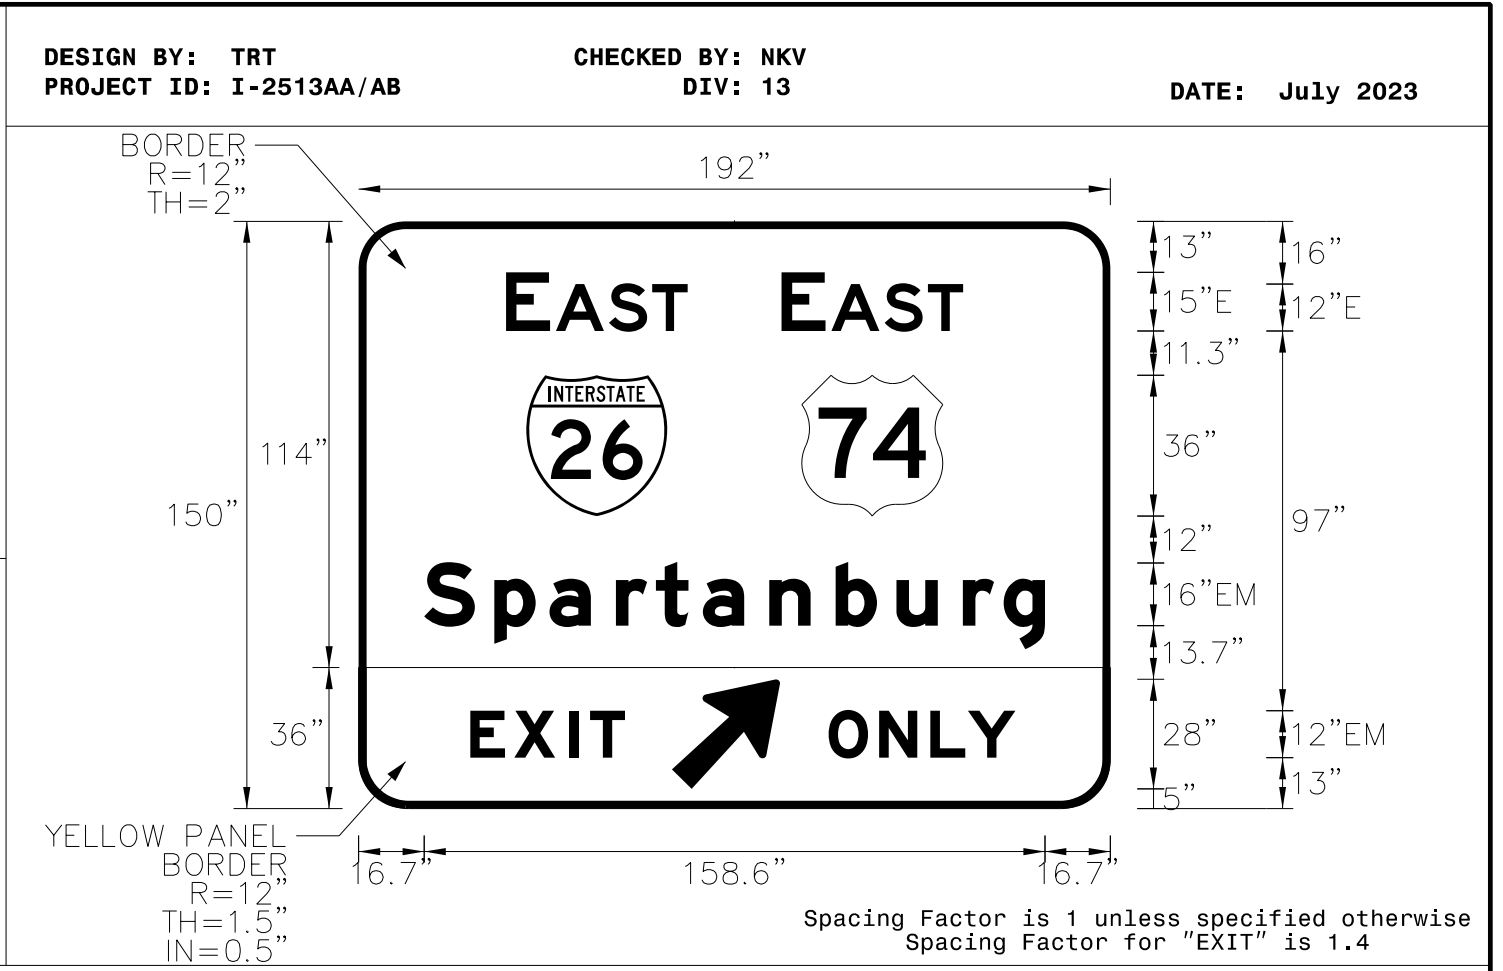

- NOTES:**
- Legend and border shall be direct applied Grade A reflective sheeting.
 - Shields shall be Grade A reflective sheeting on 0.032" aluminum and demountable.
 - Background shall be Grade C reflective sheeting.
 - Bottom panel shall be yellow Grade C sheeting. Legend shall be direct applied black non-reflective sheeting. Arrow shall be black non-reflective sheeting on 0.032" aluminum and demountable. Yellow panel is 192" X 36". (Border Type = Recessed, Recess = 0.5", Width = 1.5", Radii = 12")

LETTER POSITIONS

Letter spacings are to start of next letter


Letter	E	A	S	T	Series/Size	Text Length									
E A S T	37.6	11.3	1.5	13.6	11	9	108	E 2000	46.4						
E A S T	108	11.3	1.5	13.6	11	9	37.6	E 2000	46.4						
S p a r t a n b u r g	16.7	17.9	14.1	17	10.2	12	17	17	15.5	17	10.4	10.6	16.7	EM 2000	158.6
E X I T	28.5	11.2	14	5.4	8.9	124	EM 2000	39.5							
O N L Y	120	13	13.1	9.6	12.1	24.2	EM 2000	47.8							

SIGN NUMBER: 17B
TYPE: A (OVHD)
QUANTITY: 1
SIGN WIDTH: 17'-0"
HEIGHT: 15'-0"
TOTAL AREA: 255.0 Sq.Ft.
BORDER TYPE: VAR.
RECESS: VAR.
WIDTH: VAR.
RADII: VAR.
NO. Z BARS: 6
LENGTH: 196.0

BACKG COLOR: Green/Yellow
COPY COLOR: White/Black

SYMBOL	X	Y	WID	HT
M1_1	52.2	128	36	36
Type A Arrow	86	5	22.3	35

MAT'L: 0.125" ALUMINUM

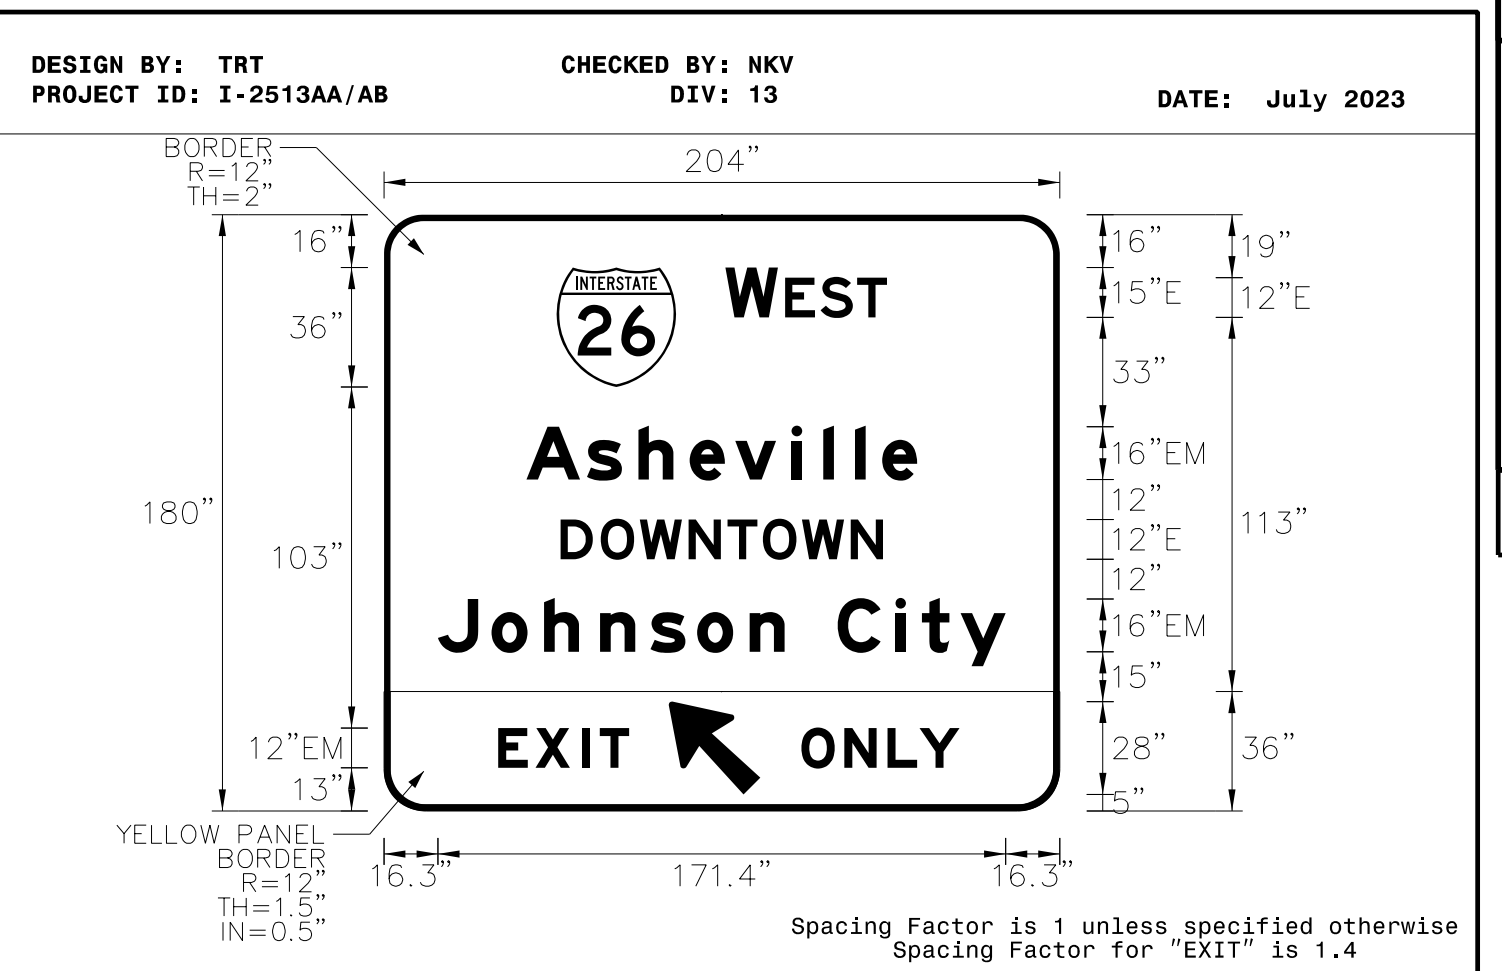

- NOTES:**
- Legend and border shall be direct applied Grade A reflective sheeting.
 - Shield shall be Grade A reflective sheeting on 0.032" aluminum and demountable.
 - Background shall be Grade C reflective sheeting.
 - Bottom panel shall be yellow Grade C sheeting. Legend shall be direct applied black non-reflective sheeting. Arrow shall be black non-reflective sheeting on 0.032" aluminum and demountable. Yellow panel is 204" X 36". (Border Type = Recessed, Recess = 0.5", Width = 1.5", Radii = 12")

LETTER POSITIONS

Letter spacings are to start of next letter


Letter	W	E	S	T	Series/Size	Text Length										
W E S T	103.1	15.9	2.2	10.7	11	9	52.2	E 2000	48.8							
A s h e v i l l e	43	18.2	15.5	15.5	13.8	17	9.6	9.6	8.2	10.6	43	EM 2000	117.9			
D O W N T O W N	53.3	12.1	11.8	14.8	11.8	10.7	11.8	14.8	9.7	53.3	E 2000	97.3				
J o h n s o n C i t y	16.3	16.2	15.8	17	15.2	14.1	15.8	10.6	16	17.4	8	11.7	13.6	16.3	EM 2000	171.4
E X I T	34.5	11.2	14	5.4	8.9	130	EM 2000	39.5								
O N L Y	126	13	13.1	9.6	12.1	30.2	EM 2000	47.8								

SIGN NUMBER: 18
TYPE: A (OVHD)
QUANTITY: 1
SIGN WIDTH: 19'-6"
HEIGHT: 12'-0"
TOTAL AREA: 234.0 Sq.Ft.
BORDER TYPE: FLUSH
RECESS: 0"
WIDTH: 2"
RADII: 12"
NO. Z BARS: 3
LENGTH: 226.0

BACKG COLOR: Green
COPY COLOR: White

SYMBOL	X	Y	WID	HT
M1_1	68.3	97.5	36	36
Type C Arrow	29	10.5	32.1	22
Type C Arrow	173	10.5	32.1	22

MAT'L: 0.125" ALUMINUM

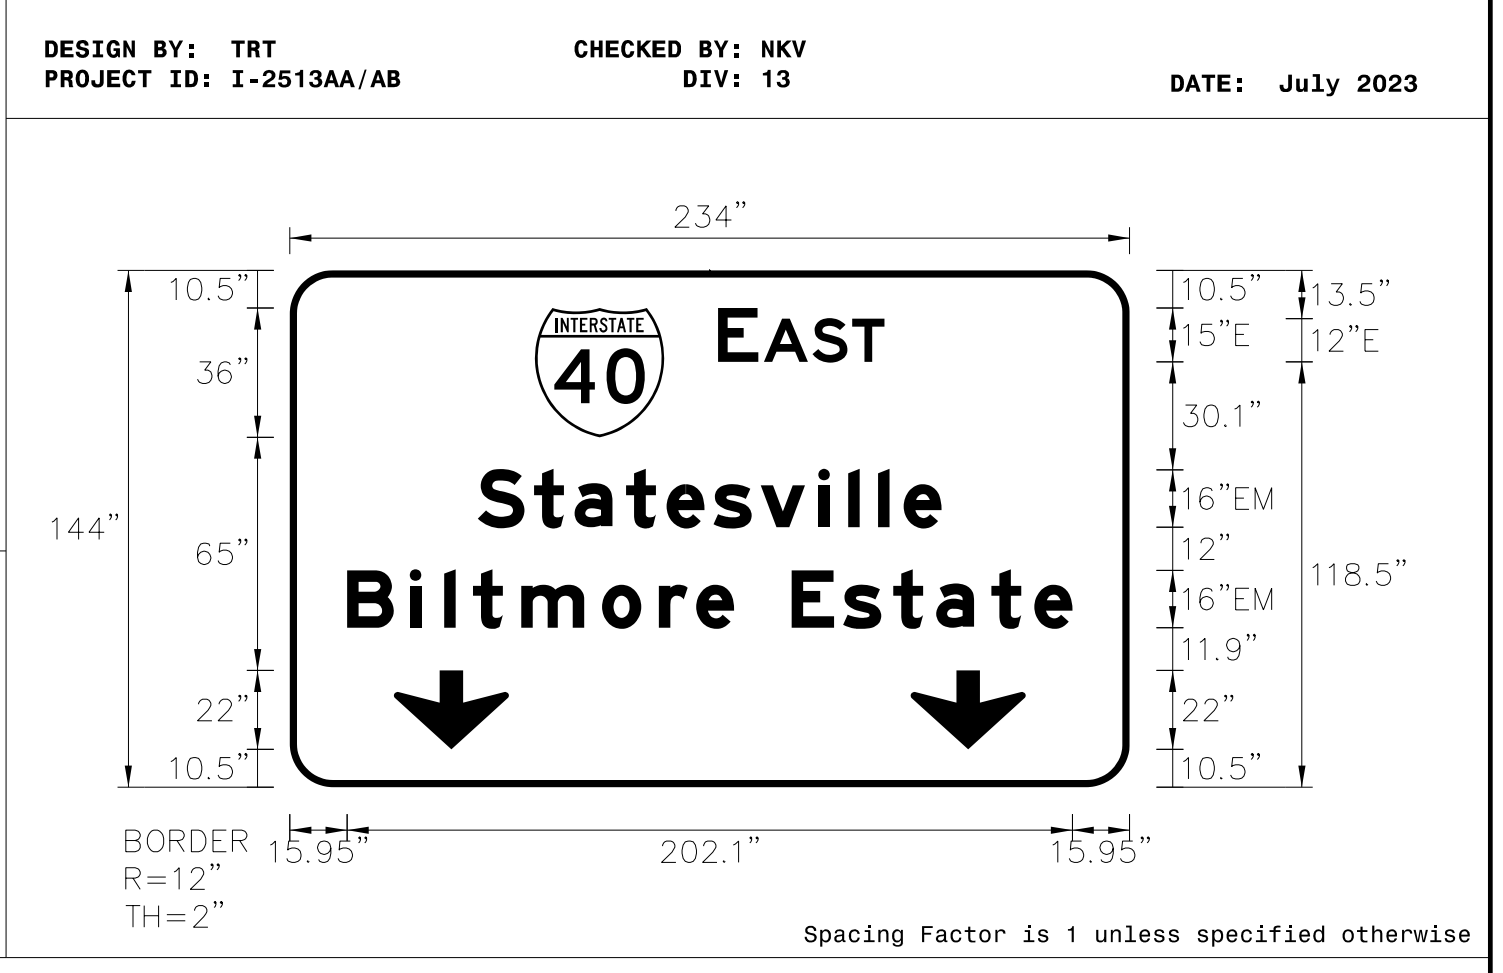

- NOTES:**
- Legend and border shall be direct applied Grade A reflective sheeting.
 - Arrows and shield shall be Grade A reflective sheeting on 0.032" aluminum and demountable.
 - Background shall be Grade C reflective sheeting.

LETTER POSITIONS

Letter spacings are to start of next letter


Letter	E	A	S	T	Series/Size	Text Length													
E A S T	119.3	11.3	1.5	13.6	11	9	68.3	E 2000	46.4										
S t a t e s v i l l e	52.4	15.6	11.3	14.4	11.3	13.1	13.1	16	8.3	8.3	7.2	10.6	52.4	EM 2000	129.2				
B i l t m o r e E s t o t e	16	17.4	9.6	8	13.4	22.6	15.8	10.4	10.6	16	14.4	13.9	12	15.4	12	10.6	16	EM 2000	202.1

SIGN NUMBER: 19A,22A,25A,27A
TYPE: A (OVHD)
QUANTITY: 4
SIGN WIDTH: 11'-6"
HEIGHT: 4'-6"
TOTAL AREA: 51.8 Sq.Ft.
BORDER TYPE: FLUSH
RECESS: 0"
WIDTH: 2"
RADII: 3"
NO. Z BARS: 2
LENGTH: 130.0

BACKG COLOR: Green
COPY COLOR: White

SYMBOL	X	Y	WID	HT
E11-2	13.7	28.5	60	18

MAT'L: 0.125" ALUMINUM

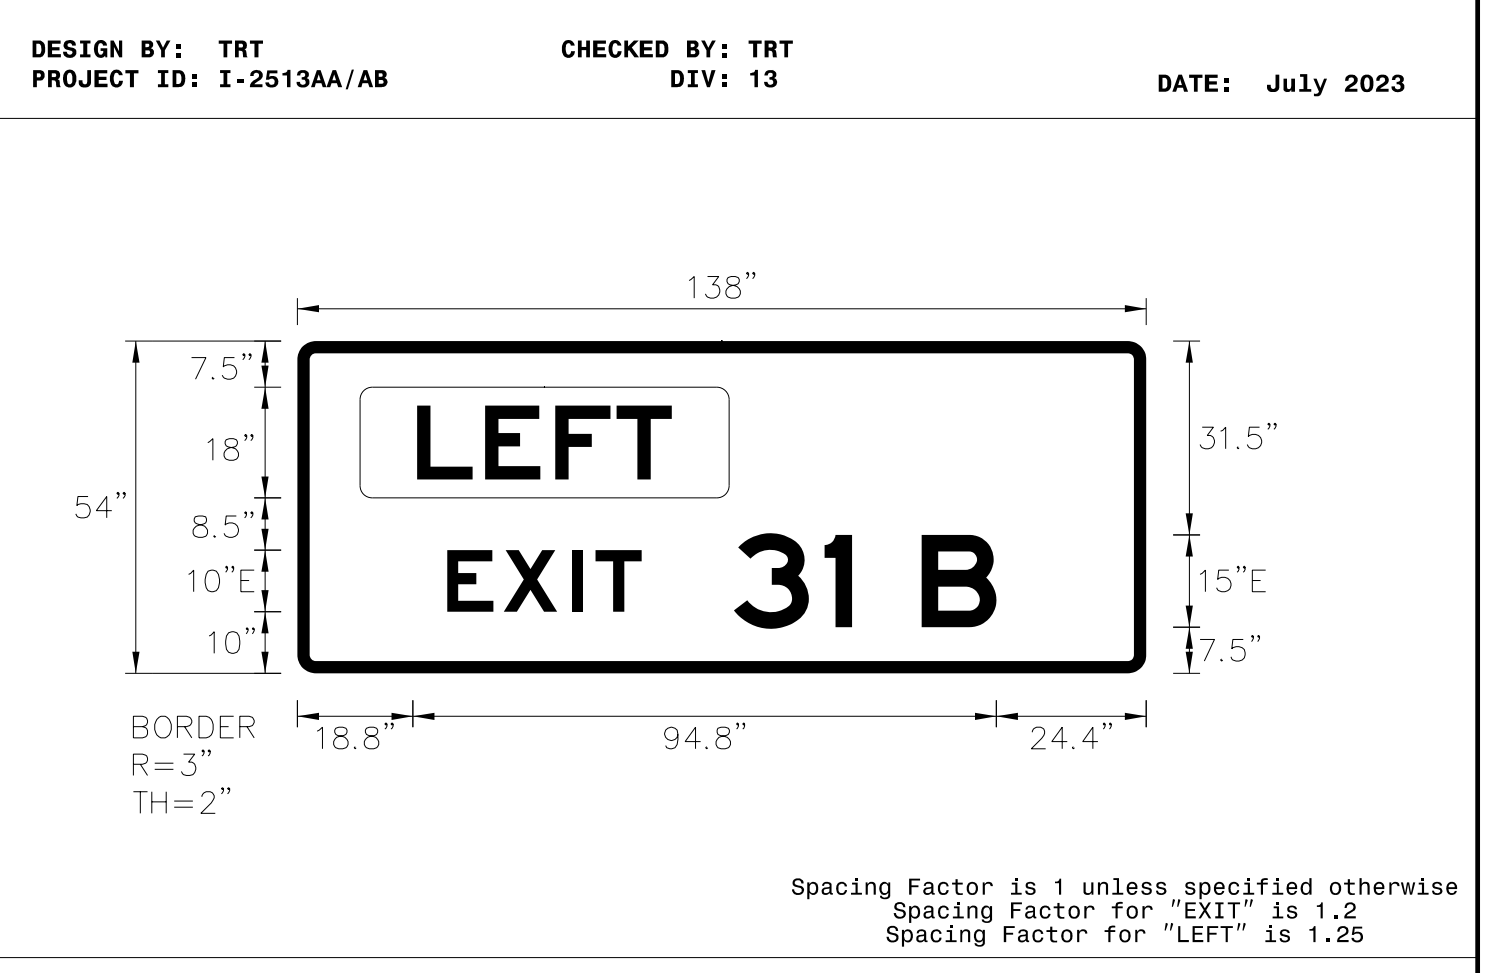

- NOTES:**
- Legend and border shall be direct applied Grade A reflective sheeting.
 - Background shall be Grade C reflective sheeting.
 - "LEFT" panel shall be yellow Grade A sheeting on 0.032" aluminum and demountable. Legend shall be direct applied black non-reflective sheeting.
 - Use Attachment Method 1-L.

LETTER POSITIONS

Letter spacings are to start of next letter

Letter	E	X	I	T	Series/Size	Text Length		
E X I T	24.4	9.2	11.1	3.8	7.5	82	E 2000	31.6
3 1 B	71	14.7	4.5	11.3	12.2	24.4	E 2000	42.7