

**DOCUMENT NOT CONSIDERED FINAL  
 UNLESS ALL SIGNATURES COMPLETED**

SIGN NUMBER: 102B      BACKG COLOR: Green  
 TYPE: A                      COPY COLOR: White  
 QUANTITY: 1

SYMBOL	X	Y	WID	HT
M1_4	81	72.4	36	36
M1_4	153	72.4	36	36


SIGN WIDTH: 22'-6"  
 HEIGHT: 10'-6"  
 TOTAL AREA: 236.3 Sq.Ft.

BORDER TYPE: FLUSH  
 RECESS: 0"  
 WIDTH: 2"  
 RADII: 12"

MAT'L: 0.125" ALUMINUM

NO. Z BARS: 3  
 LENGTH: 262.0

DESIGN BY: TRT                      CHECKED BY: NKV  
 PROJECT ID: I-2513AA/AB              DIV: 13                      DATE: July 2023

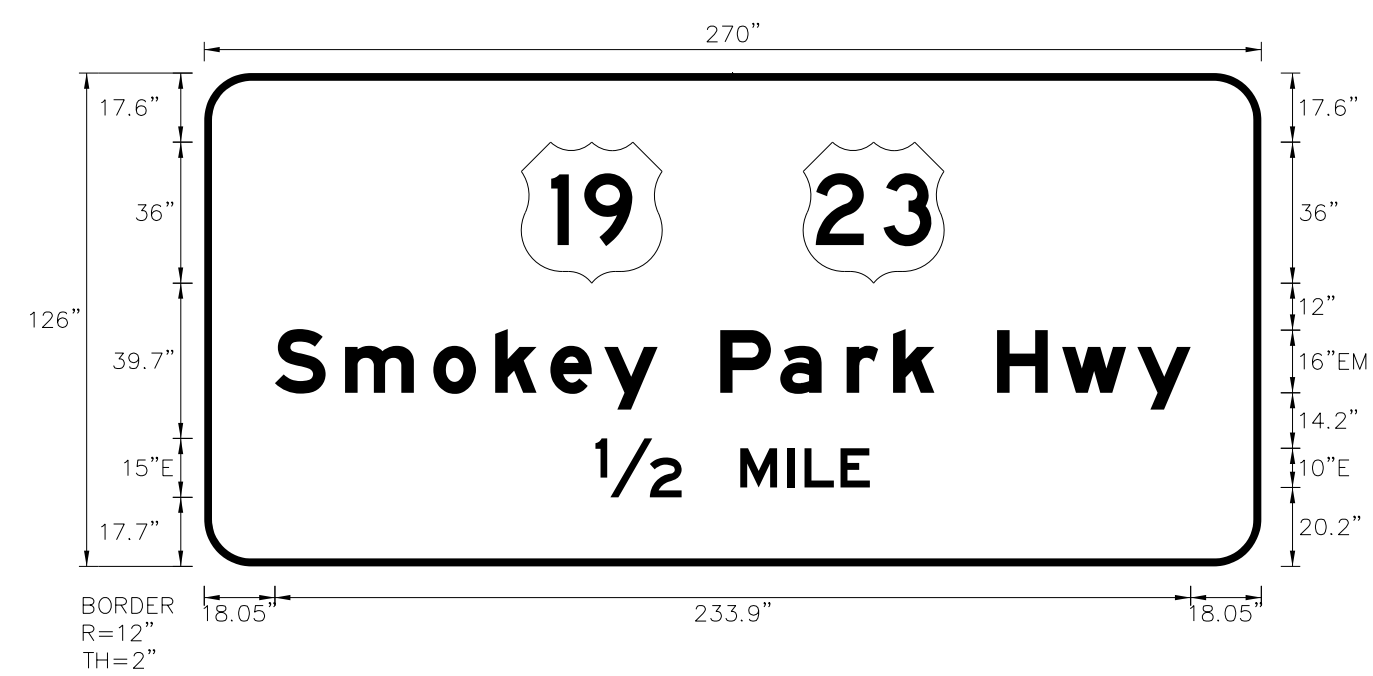

Spacing Factor is 1 unless specified otherwise

NOTES:  
 1. Legend and border shall be direct applied Grade C reflective sheeting.  
 2. Shields shall be Grade C reflective sheeting on 0.032" aluminum and demountable.  
 3. Background shall be Grade C reflective sheeting.

LETTER POSITIONS

Letter spacings are to start of next letter

	S	m	o	k	e	y	P	a	r	k	H	w	y	Series/Size Text Length					
	18	17.9	22.6	15.8	14.1	13.8	13.6	16	15.4	17	11.8	10.6	16	16.6	19.2	13.6	18	EM 2000	233.9
	1/2		M	I	L	E								E 2000					70.1
	100	22	15	12	4.4	9.2	7.5	100											

SIGN NUMBER: 103                      BACKG COLOR: Green  
 TYPE: A                                  COPY COLOR: White  
 QUANTITY: 1

SYMBOL	X	Y	WID	HT

SIGN WIDTH: 15'-0"  
 HEIGHT: 7'-6"  
 TOTAL AREA: 112.5 Sq.Ft.

BORDER TYPE: FLUSH  
 RECESS: 0"  
 WIDTH: 2"  
 RADII: 12"

MAT'L: 0.125" ALUMINUM

NO. Z BARS: 3  
 LENGTH: 172.0

DESIGN BY: TRT                      CHECKED BY: NKV  
 PROJECT ID: I-2513AA/AB              DIV: 13                      DATE: July 2023



Spacing Factor is 1 unless specified otherwise

NOTES:  
 1. Legend and border shall be direct applied Grade C reflective sheeting.  
 2. Background shall be Grade C reflective sheeting.

LETTER POSITIONS

Letter spacings are to start of next letter

	U	N	C	A	s	h	e	v	i	l	i	e	Series/Size Text Length				
	14.5	14.5	14	10.8	13.3	15.2	12.9	12.9	11.5	14.1	8	8	6.8	8.8	14.5	EM 2000	150.9
	M	a	r	s	H	i	l	i	l	U	n	i	v	EM 2000		154	
	13	15.7	14.1	8.4	8.8	13.3	15.3	8	8	2.7	13.3	15.3	14.1	6.5	10.3	13	
	E	X	I	T	4	6	B						E 2000				94.5
	42.8	8.9	10.7	3.5	7.5	15	17.1	12.2	7.5	12.2	42.8						

SIGN NUMBER: 104                      BACKG COLOR: Blue  
 TYPE: A                                  COPY COLOR: White  
 QUANTITY: 1

SYMBOL	X	Y	WID	HT
24x18_24x7	6	31.5	24	25.5
24x18_24x7	33	31.5	24	25.5
24x18_24x7	60	31.5	24	25.5
24x18_24x7	6	2	24	25.5
24x18_24x7	33	2	24	25.5
24x18_24x7	60	2	24	25.5


SIGN WIDTH: 7'-6"  
 HEIGHT: 6'-0"  
 TOTAL AREA: 45.0 Sq.Ft.

BORDER TYPE: FLUSH  
 RECESS: 0"  
 WIDTH: 0.75"  
 RADII: 6"

MAT'L: 0.125" ALUMINUM

NO. Z BARS: 2  
 LENGTH: 82.0

DESIGN BY: TRT                      CHECKED BY: NKV  
 PROJECT ID: I-2513AA/AB              DIV: 13                      DATE: July 2023

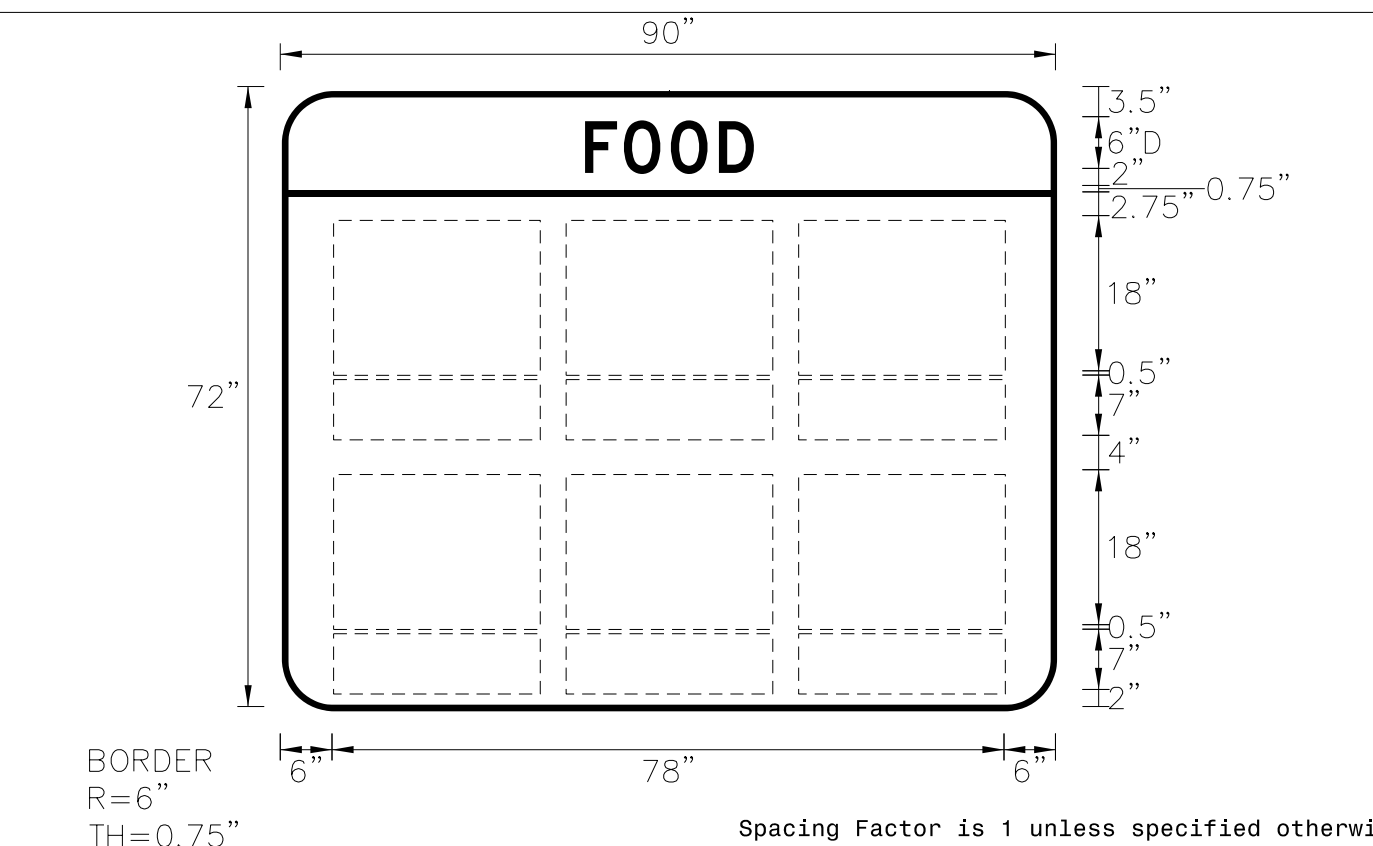

Spacing Factor is 1 unless specified otherwise

NOTES:  
 1. Legend and border shall be direct applied Grade C reflective sheeting.  
 2. Background shall be Grade C reflective sheeting.  
 3. See NCDOT Standard for Logo Mileage Panels mounted under Business Panels.

LETTER POSITIONS

Letter spacings are to start of next letter

	F	O	O	D	Series/Size Text Length			
	35.2	4.5	5.5	5.6	4.1	35.2	D 2000	19.6

SIGN NUMBER: 105                      BACKG COLOR: Green  
 TYPE: A                                  COPY COLOR: White  
 QUANTITY: 1

SYMBOL	X	Y	WID	HT

SIGN WIDTH: 13'-0"  
 HEIGHT: 5'-6"  
 TOTAL AREA: 71.5 Sq.Ft.

BORDER TYPE: FLUSH  
 RECESS: 0"  
 WIDTH: 2"  
 RADII: 9"

MAT'L: 0.125" ALUMINUM

NO. Z BARS: 2  
 LENGTH: 148.0

DESIGN BY: TRT                      CHECKED BY: NKV  
 PROJECT ID: I-2513AA/AB              DIV: 13                      DATE: July 2023



Spacing Factor is 1 unless specified otherwise

NOTES:  
 1. Legend and border shall be direct applied Grade C reflective sheeting.  
 2. Background shall be Grade C reflective sheeting.

LETTER POSITIONS

Letter spacings are to start of next letter

	A	V	L	A	i	r	p	o	r	t	Series/Size Text Length				
	14.3	14.5	14.7	9.9	13.3	16.7	8	9.9	11.7	13.2	8.5	6.9	14.4	EM 2000	127.3
	E	X	I	T	4	6	A							E 2000	97.7
	29.2	8.9	10.7	3.5	7.5	15	17.1	12.2	7.5	15.3	29.2				