


ALL SIGNS THIS SHEET SEE PAY ITEM NOTE 12 UNLESS OTHERWISE STATED.

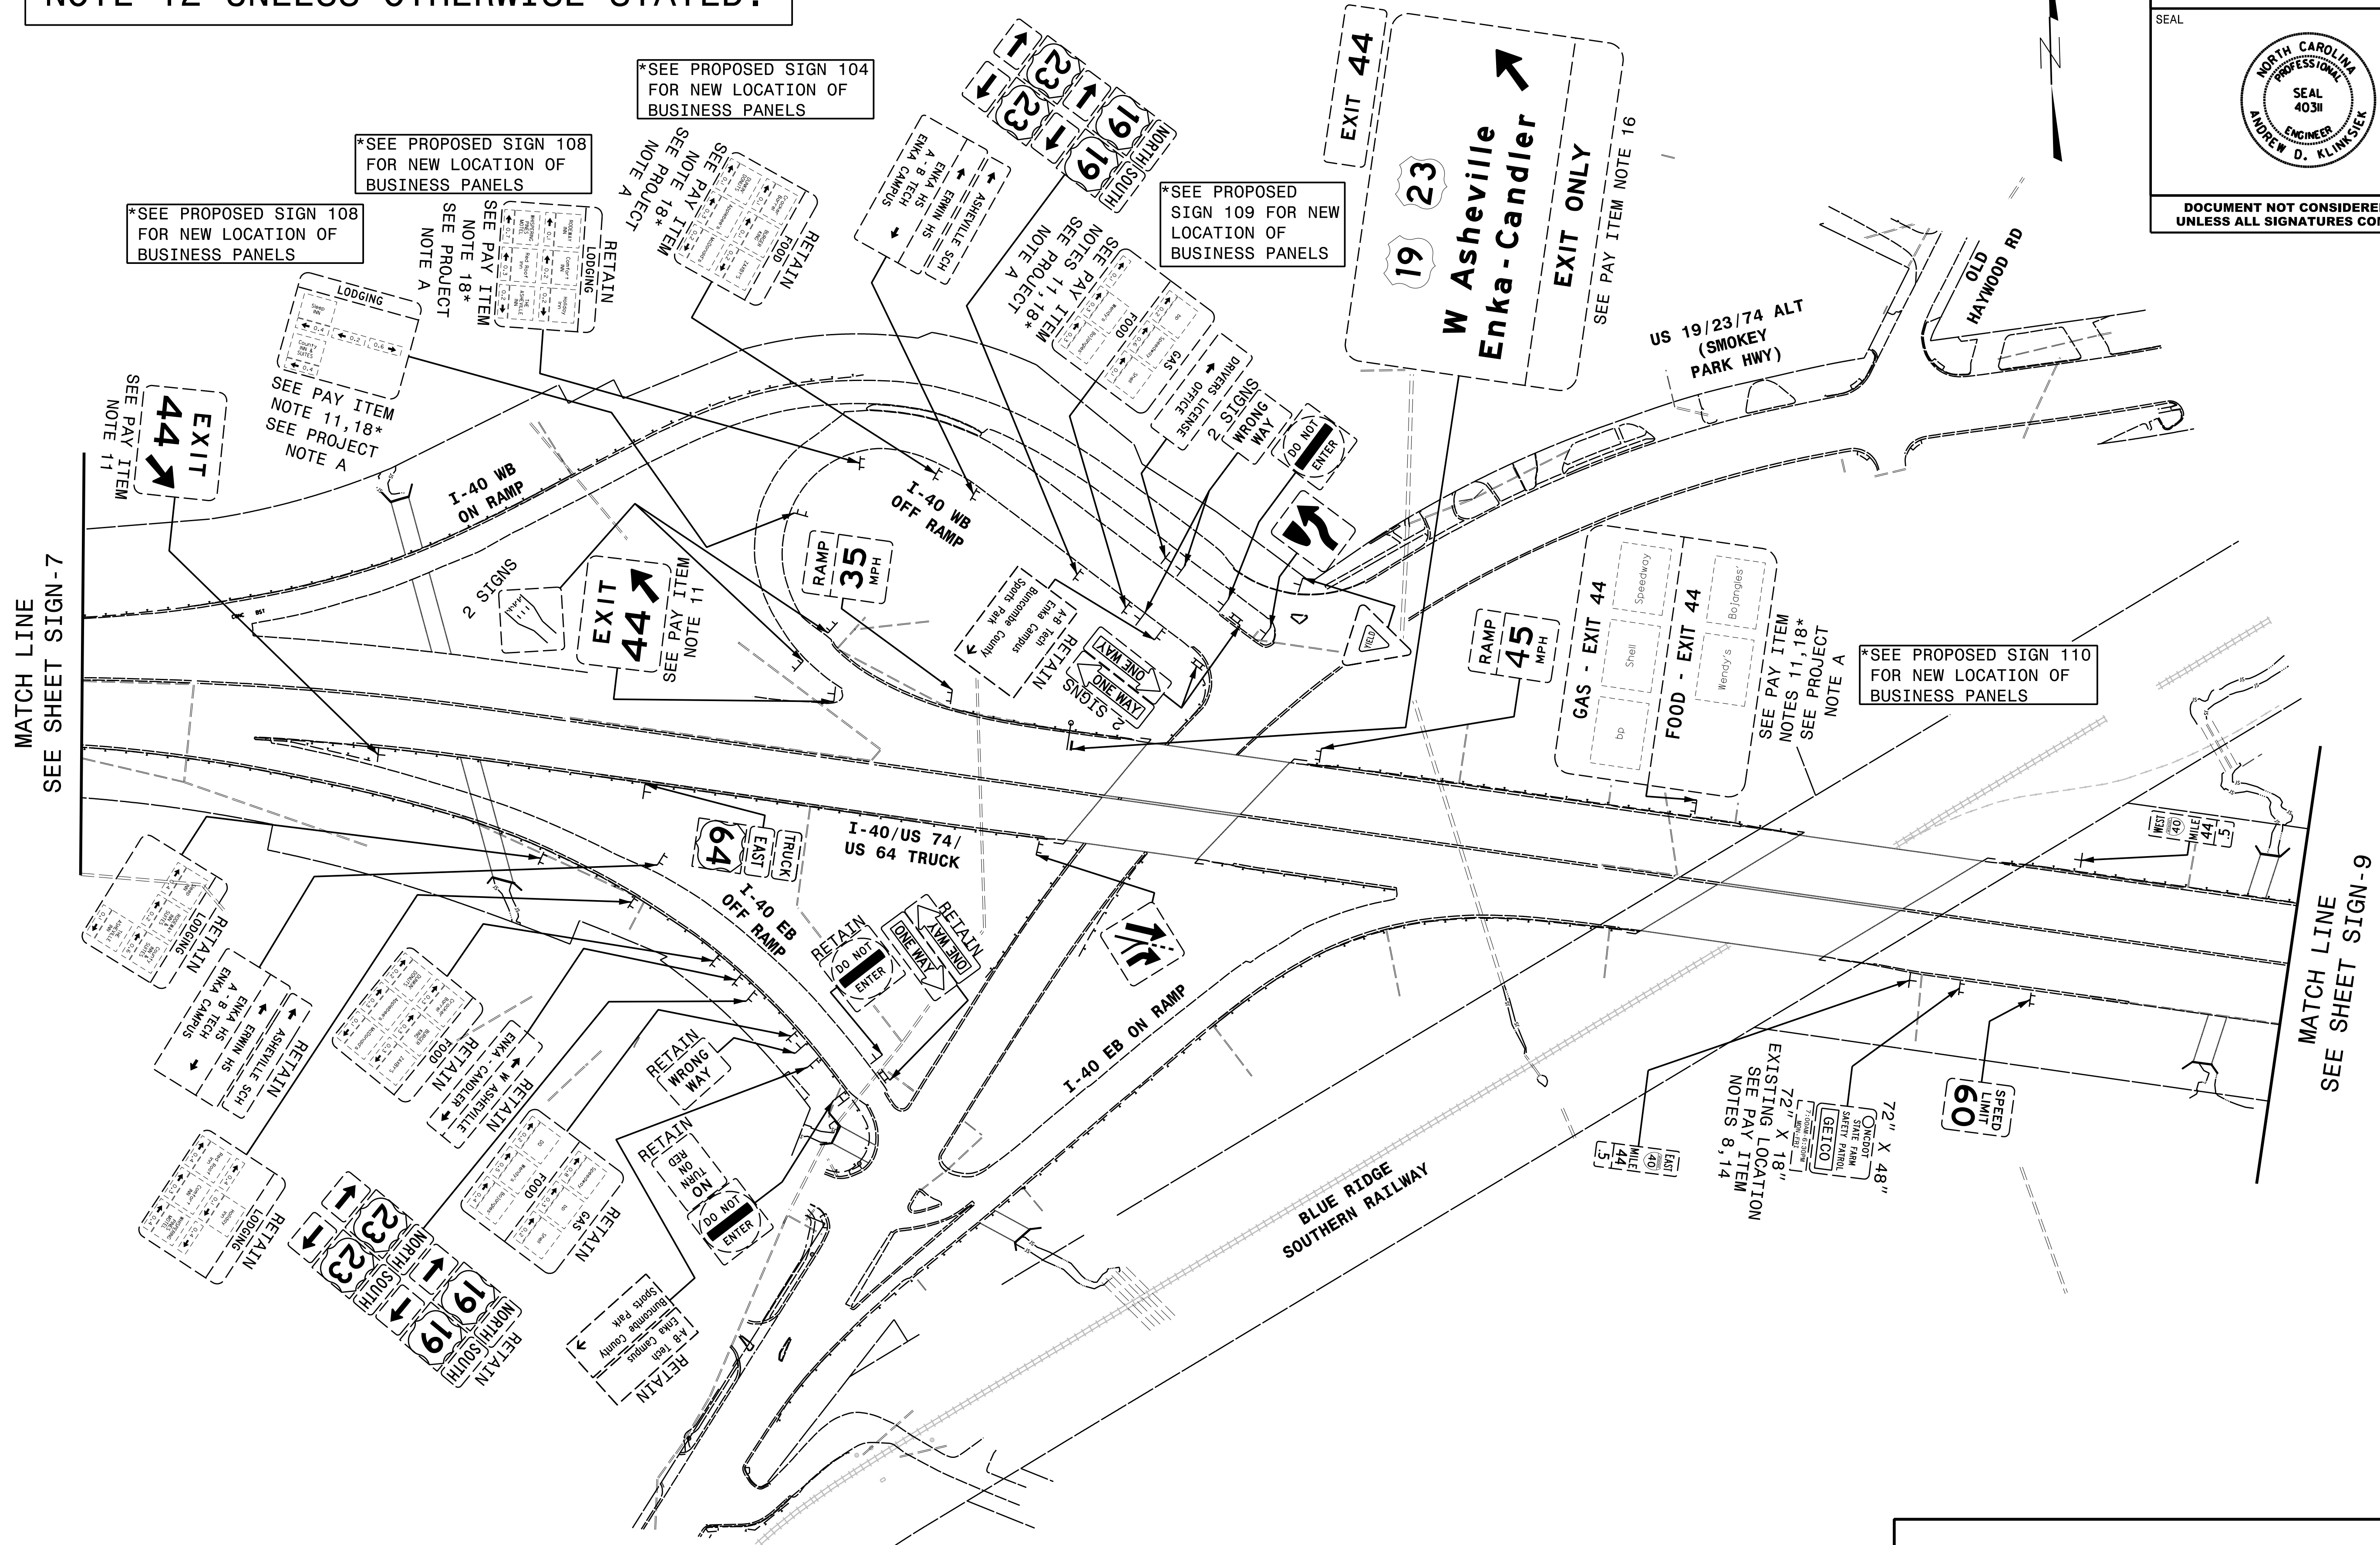

MATCH LINE SEE SHEET SIGN-7

MATCH LINE SEE SHEET SIGN-9

**EXISTING SIGNING**  
**I-40**