


ALL SIGNS THIS SHEET SEE PAY ITEM  
NOTE 12 UNLESS OTHERWISE STATED.

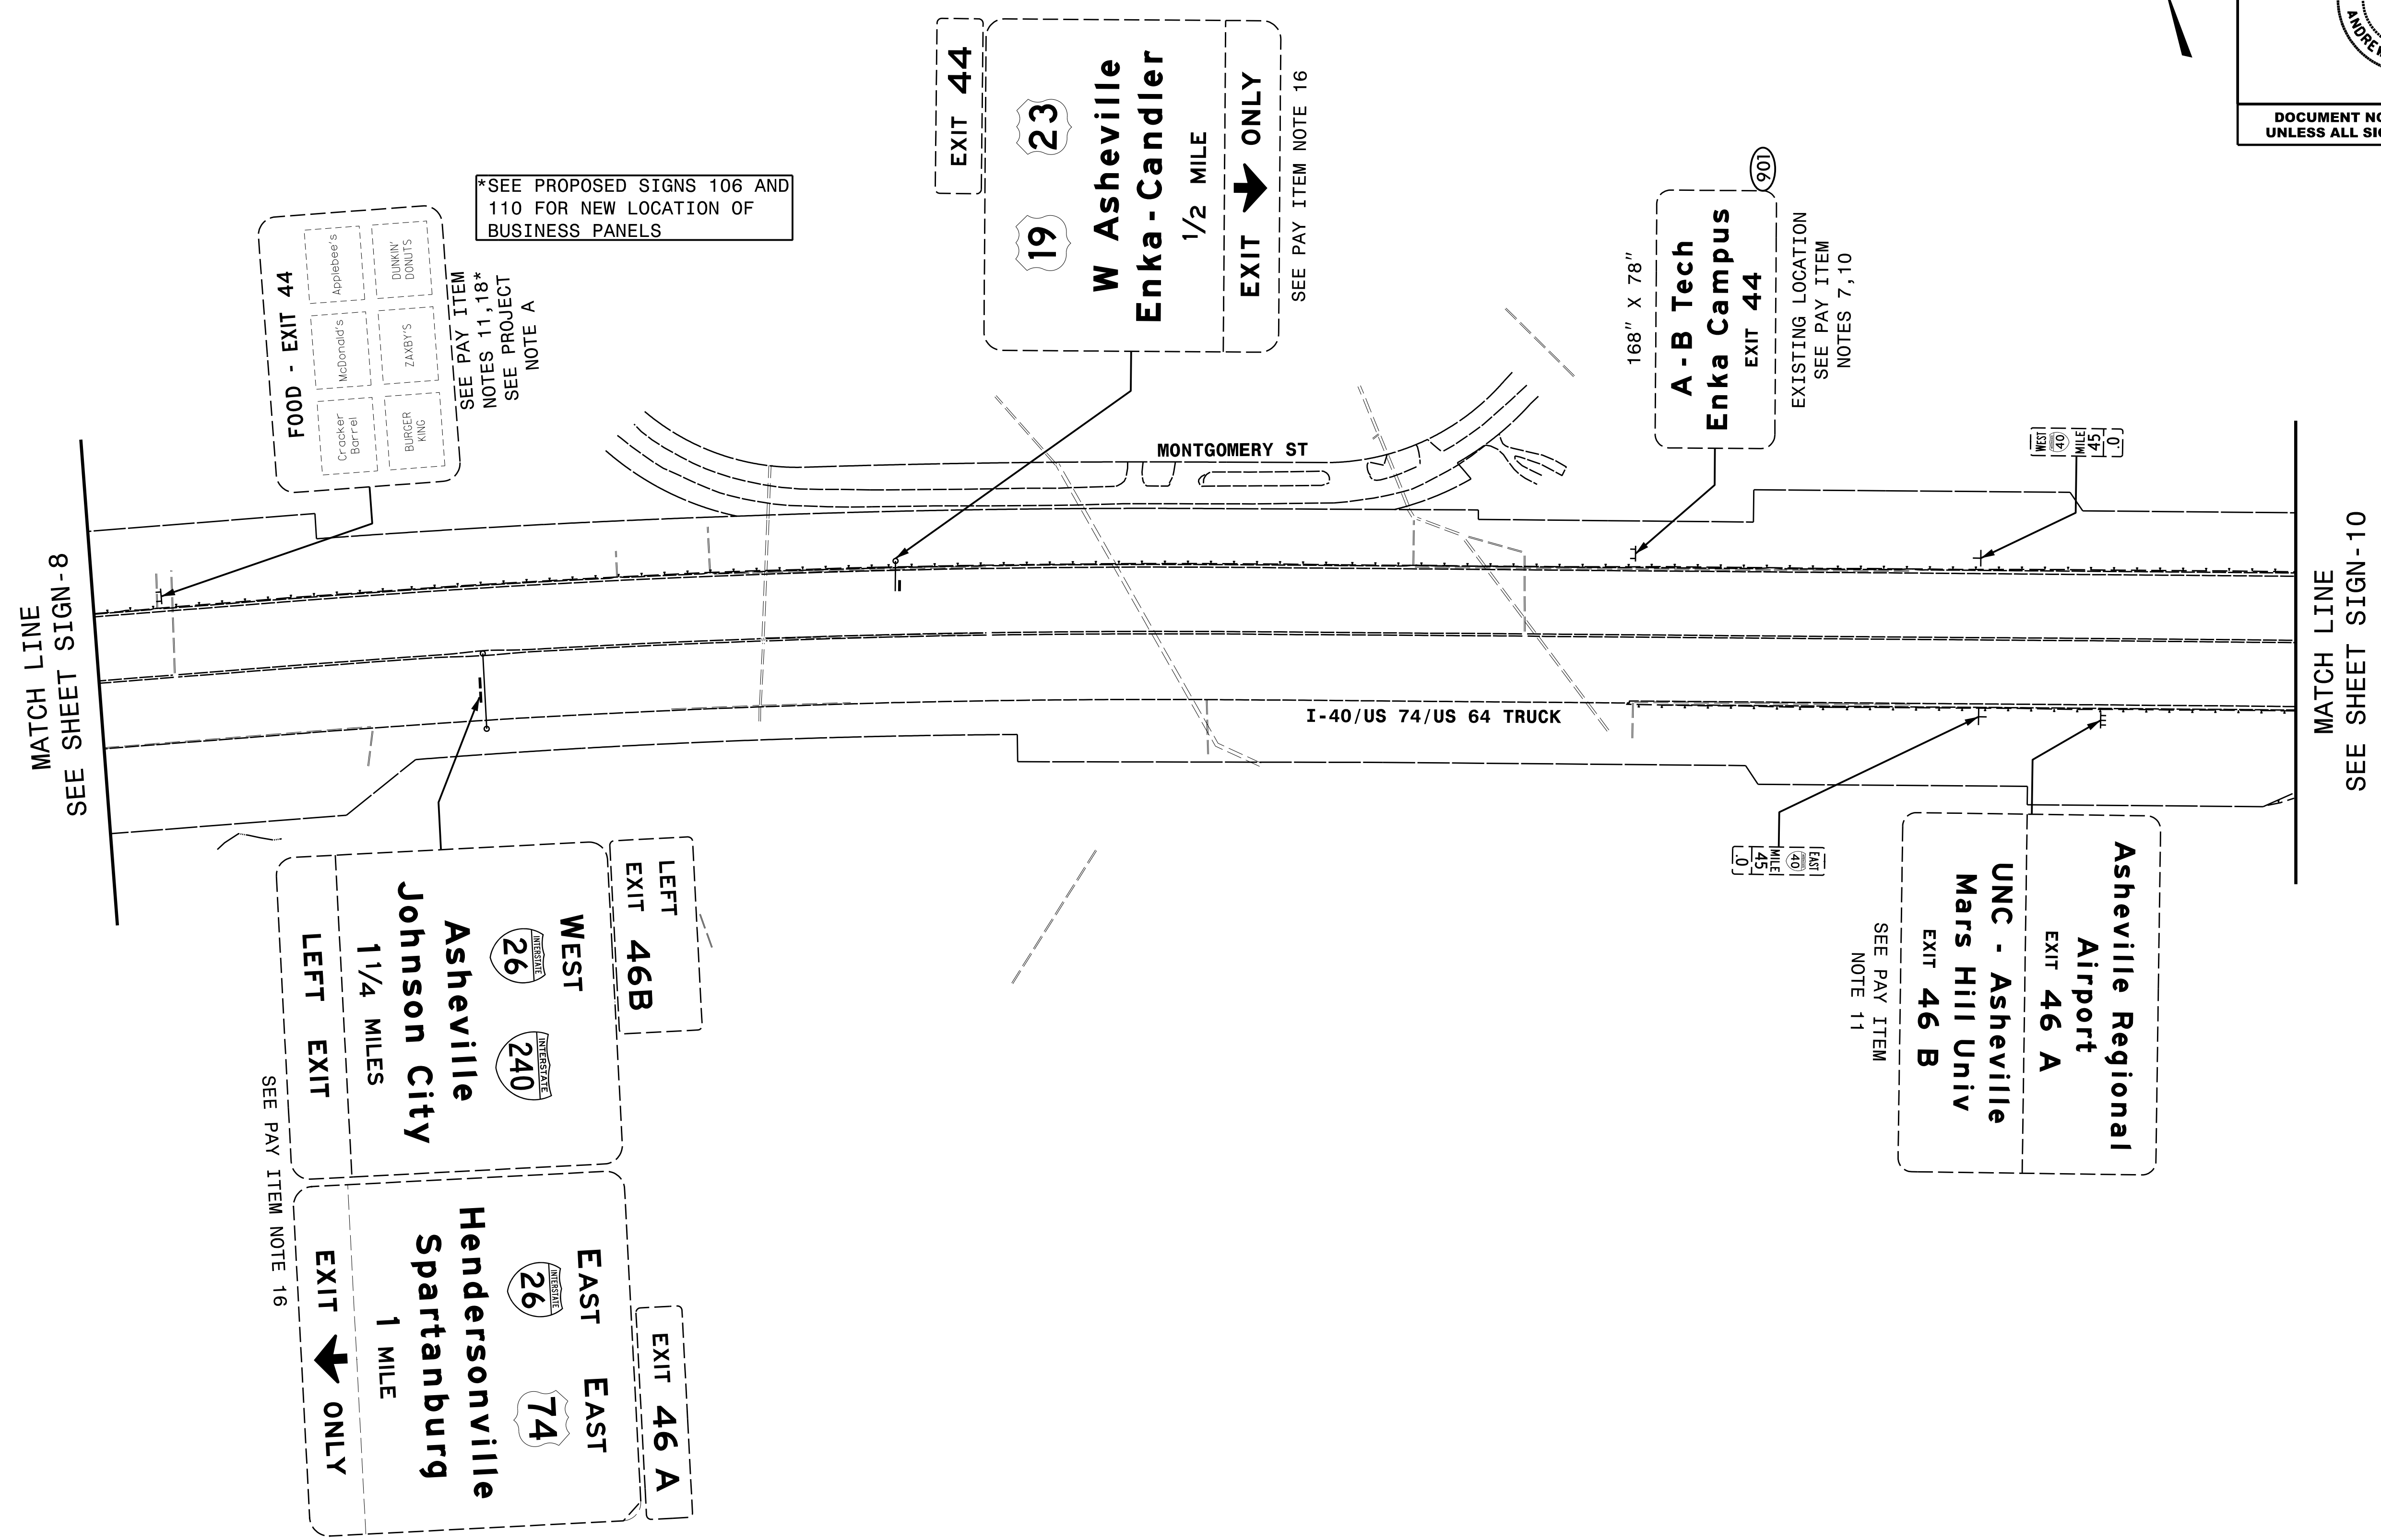

\*SEE PROPOSED SIGNS 106 AND  
110 FOR NEW LOCATION OF  
BUSINESS PANELS

FOOD - EXIT 44  
Cracker Barrel, McDonald's, Applebee's, Burger King, Zaxby's, Dunkin' Donuts

SEE PAY ITEM  
NOTES 11, 18\*  
SEE PROJECT  
NOTE A

SEE PAY ITEM NOTE 16

EXISTING LOCATION  
SEE PAY ITEM  
NOTES 7, 10

SEE PAY ITEM  
NOTE 11

SEE PAY ITEM NOTE 16