
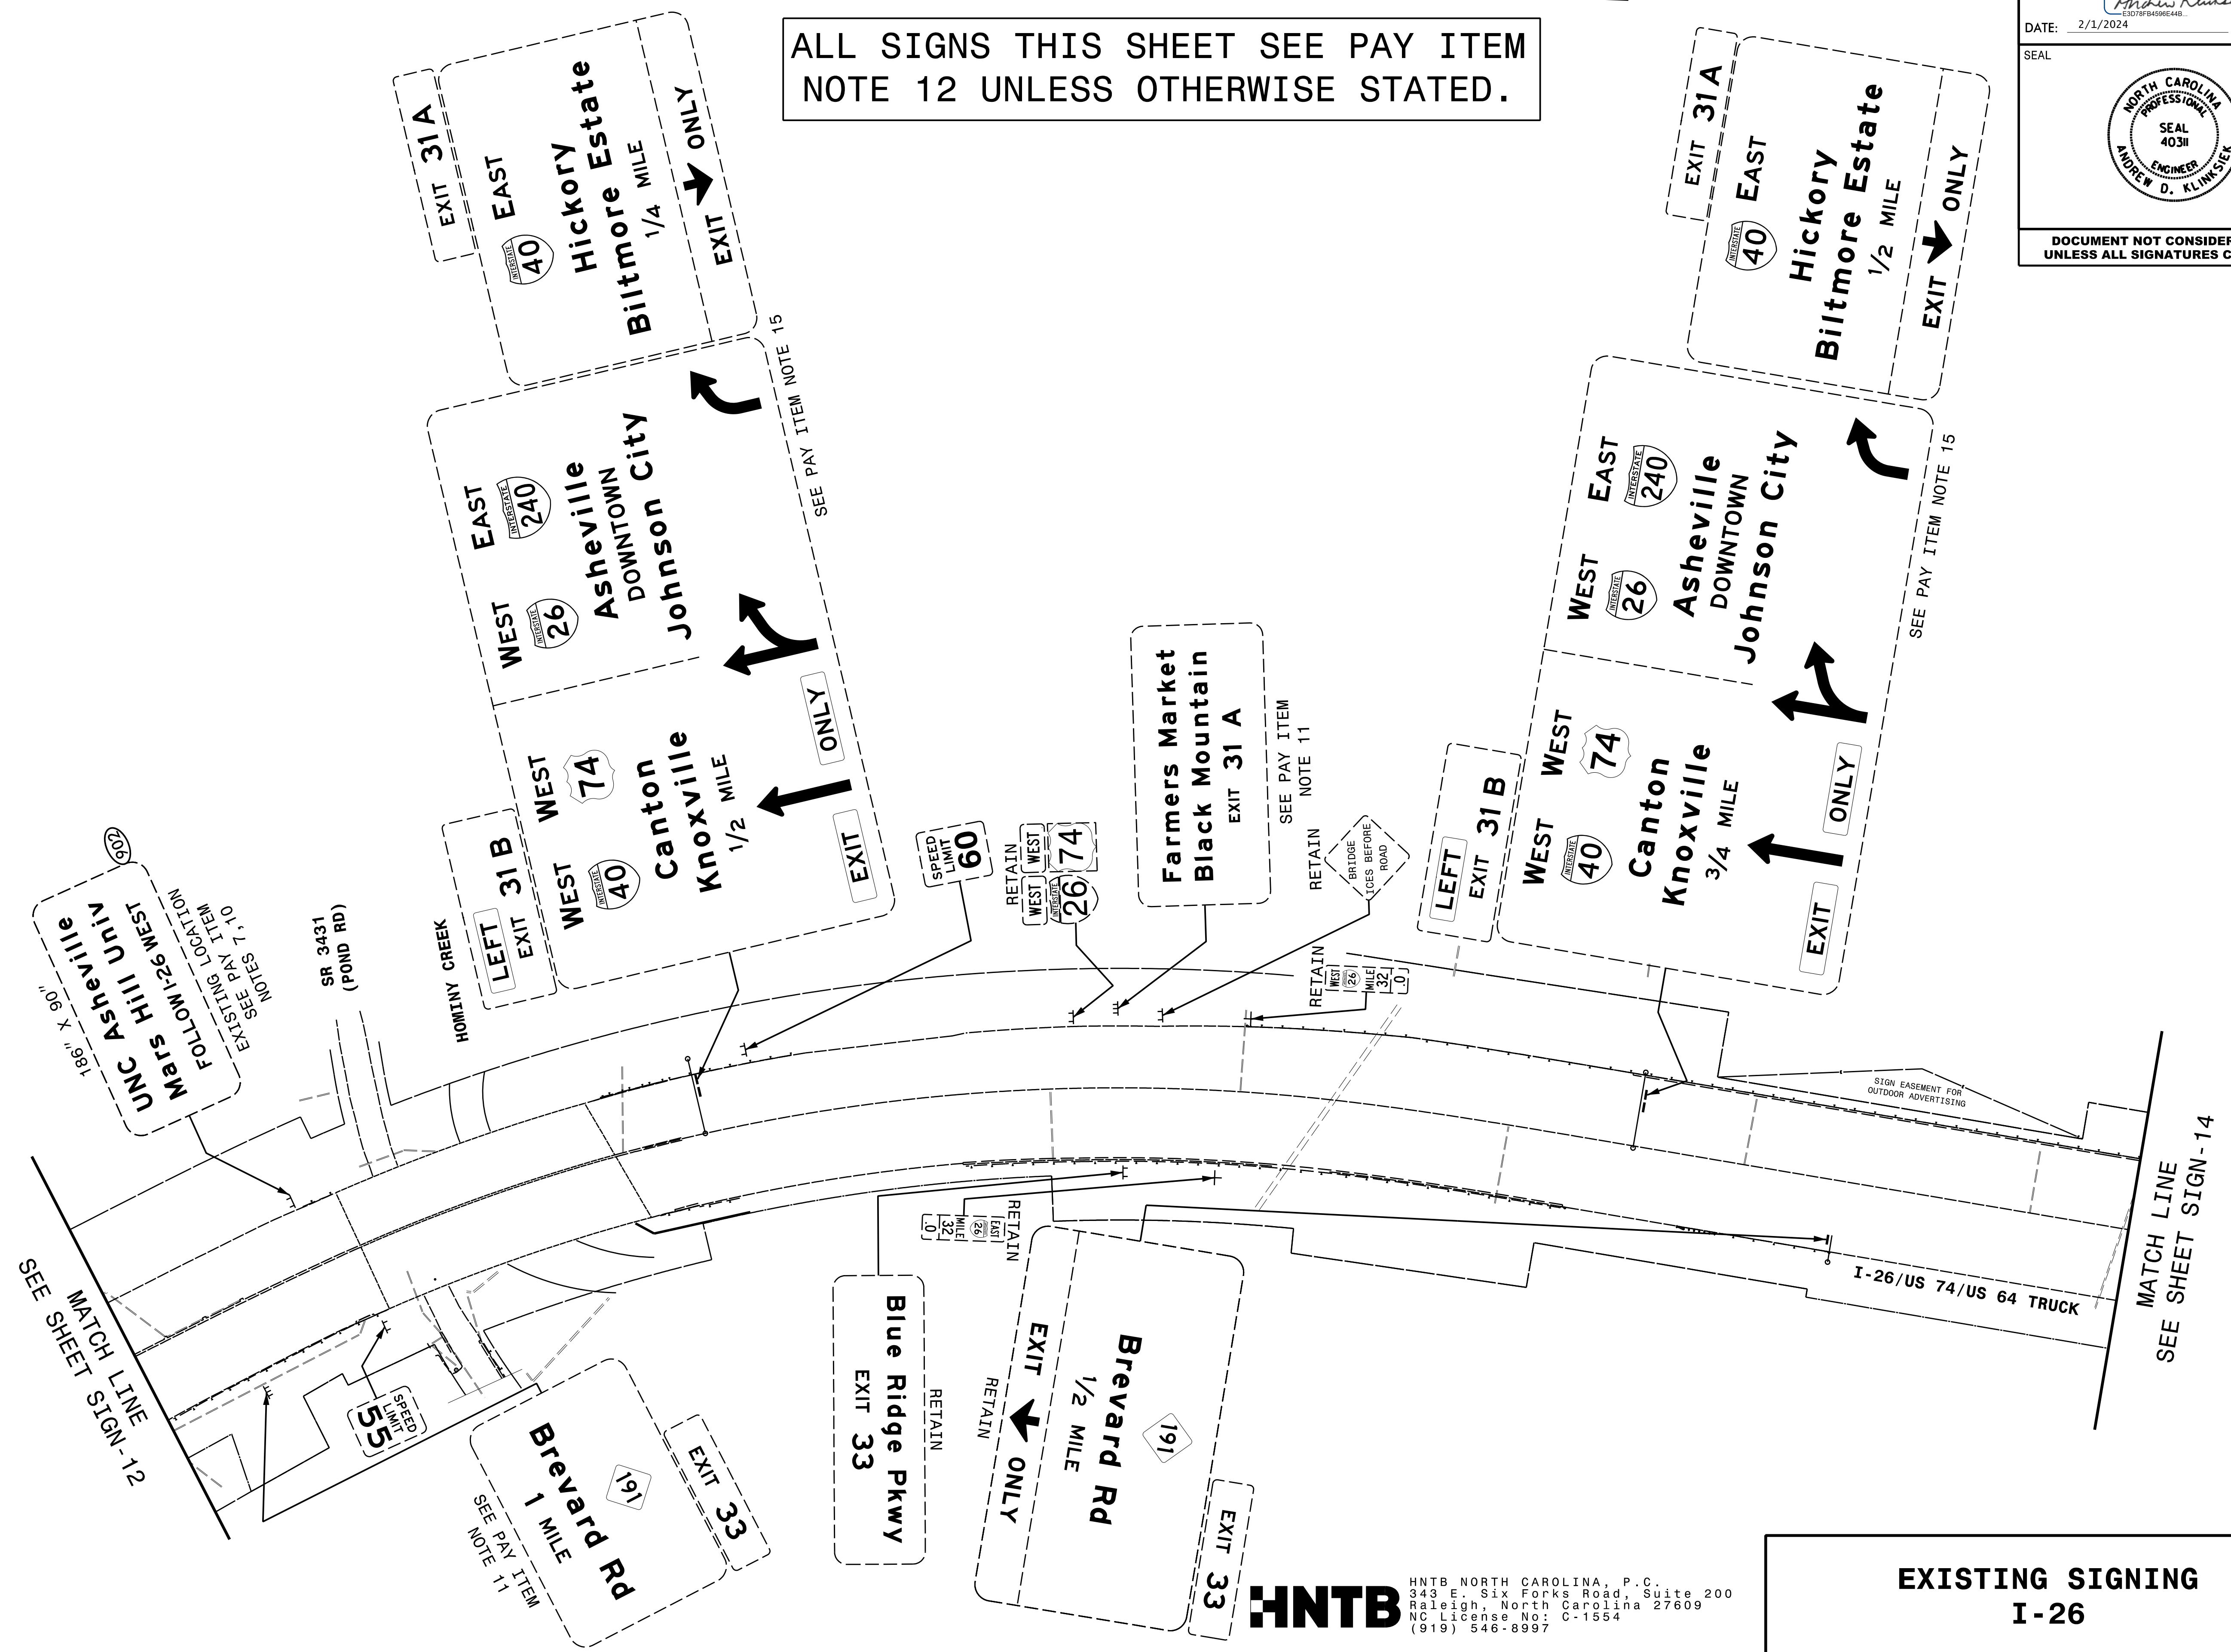


PROJECT REFERENCE NO. I-2513AA/AB	SHEET NO. SIGN-13
APPROVED: <i>Andrew Klueck</i>	
DATE: 2/1/2024	
SEAL 	
DOCUMENT NOT CONSIDERED FINAL UNLESS ALL SIGNATURES COMPLETED	

ALL SIGNS THIS SHEET SEE PAY ITEM
NOTE 12 UNLESS OTHERWISE STATED.



198' X 90'
UNC Asheville
MATS Hill Univ
FOLLOW I-26 WEST
EXISTING LOCATION
NOTES 7, 10
SEE PAY ITEM

SEE SHEET SIGN-12
MATCH LINE

SEE PAY ITEM
NOTE 11

SEE PAY ITEM NOTE 15

SEE PAY ITEM
NOTE 11

SEE PAY ITEM NOTE 15

MATCH LINE
SEE SHEET SIGN-14

HNTB
HNTB NORTH CAROLINA, P.C.
343 E. Six Forks Road, Suite 200
Raleigh, North Carolina 27609
NC License No: C-1554
(919) 546-8997

EXISTING SIGNING
I-26