
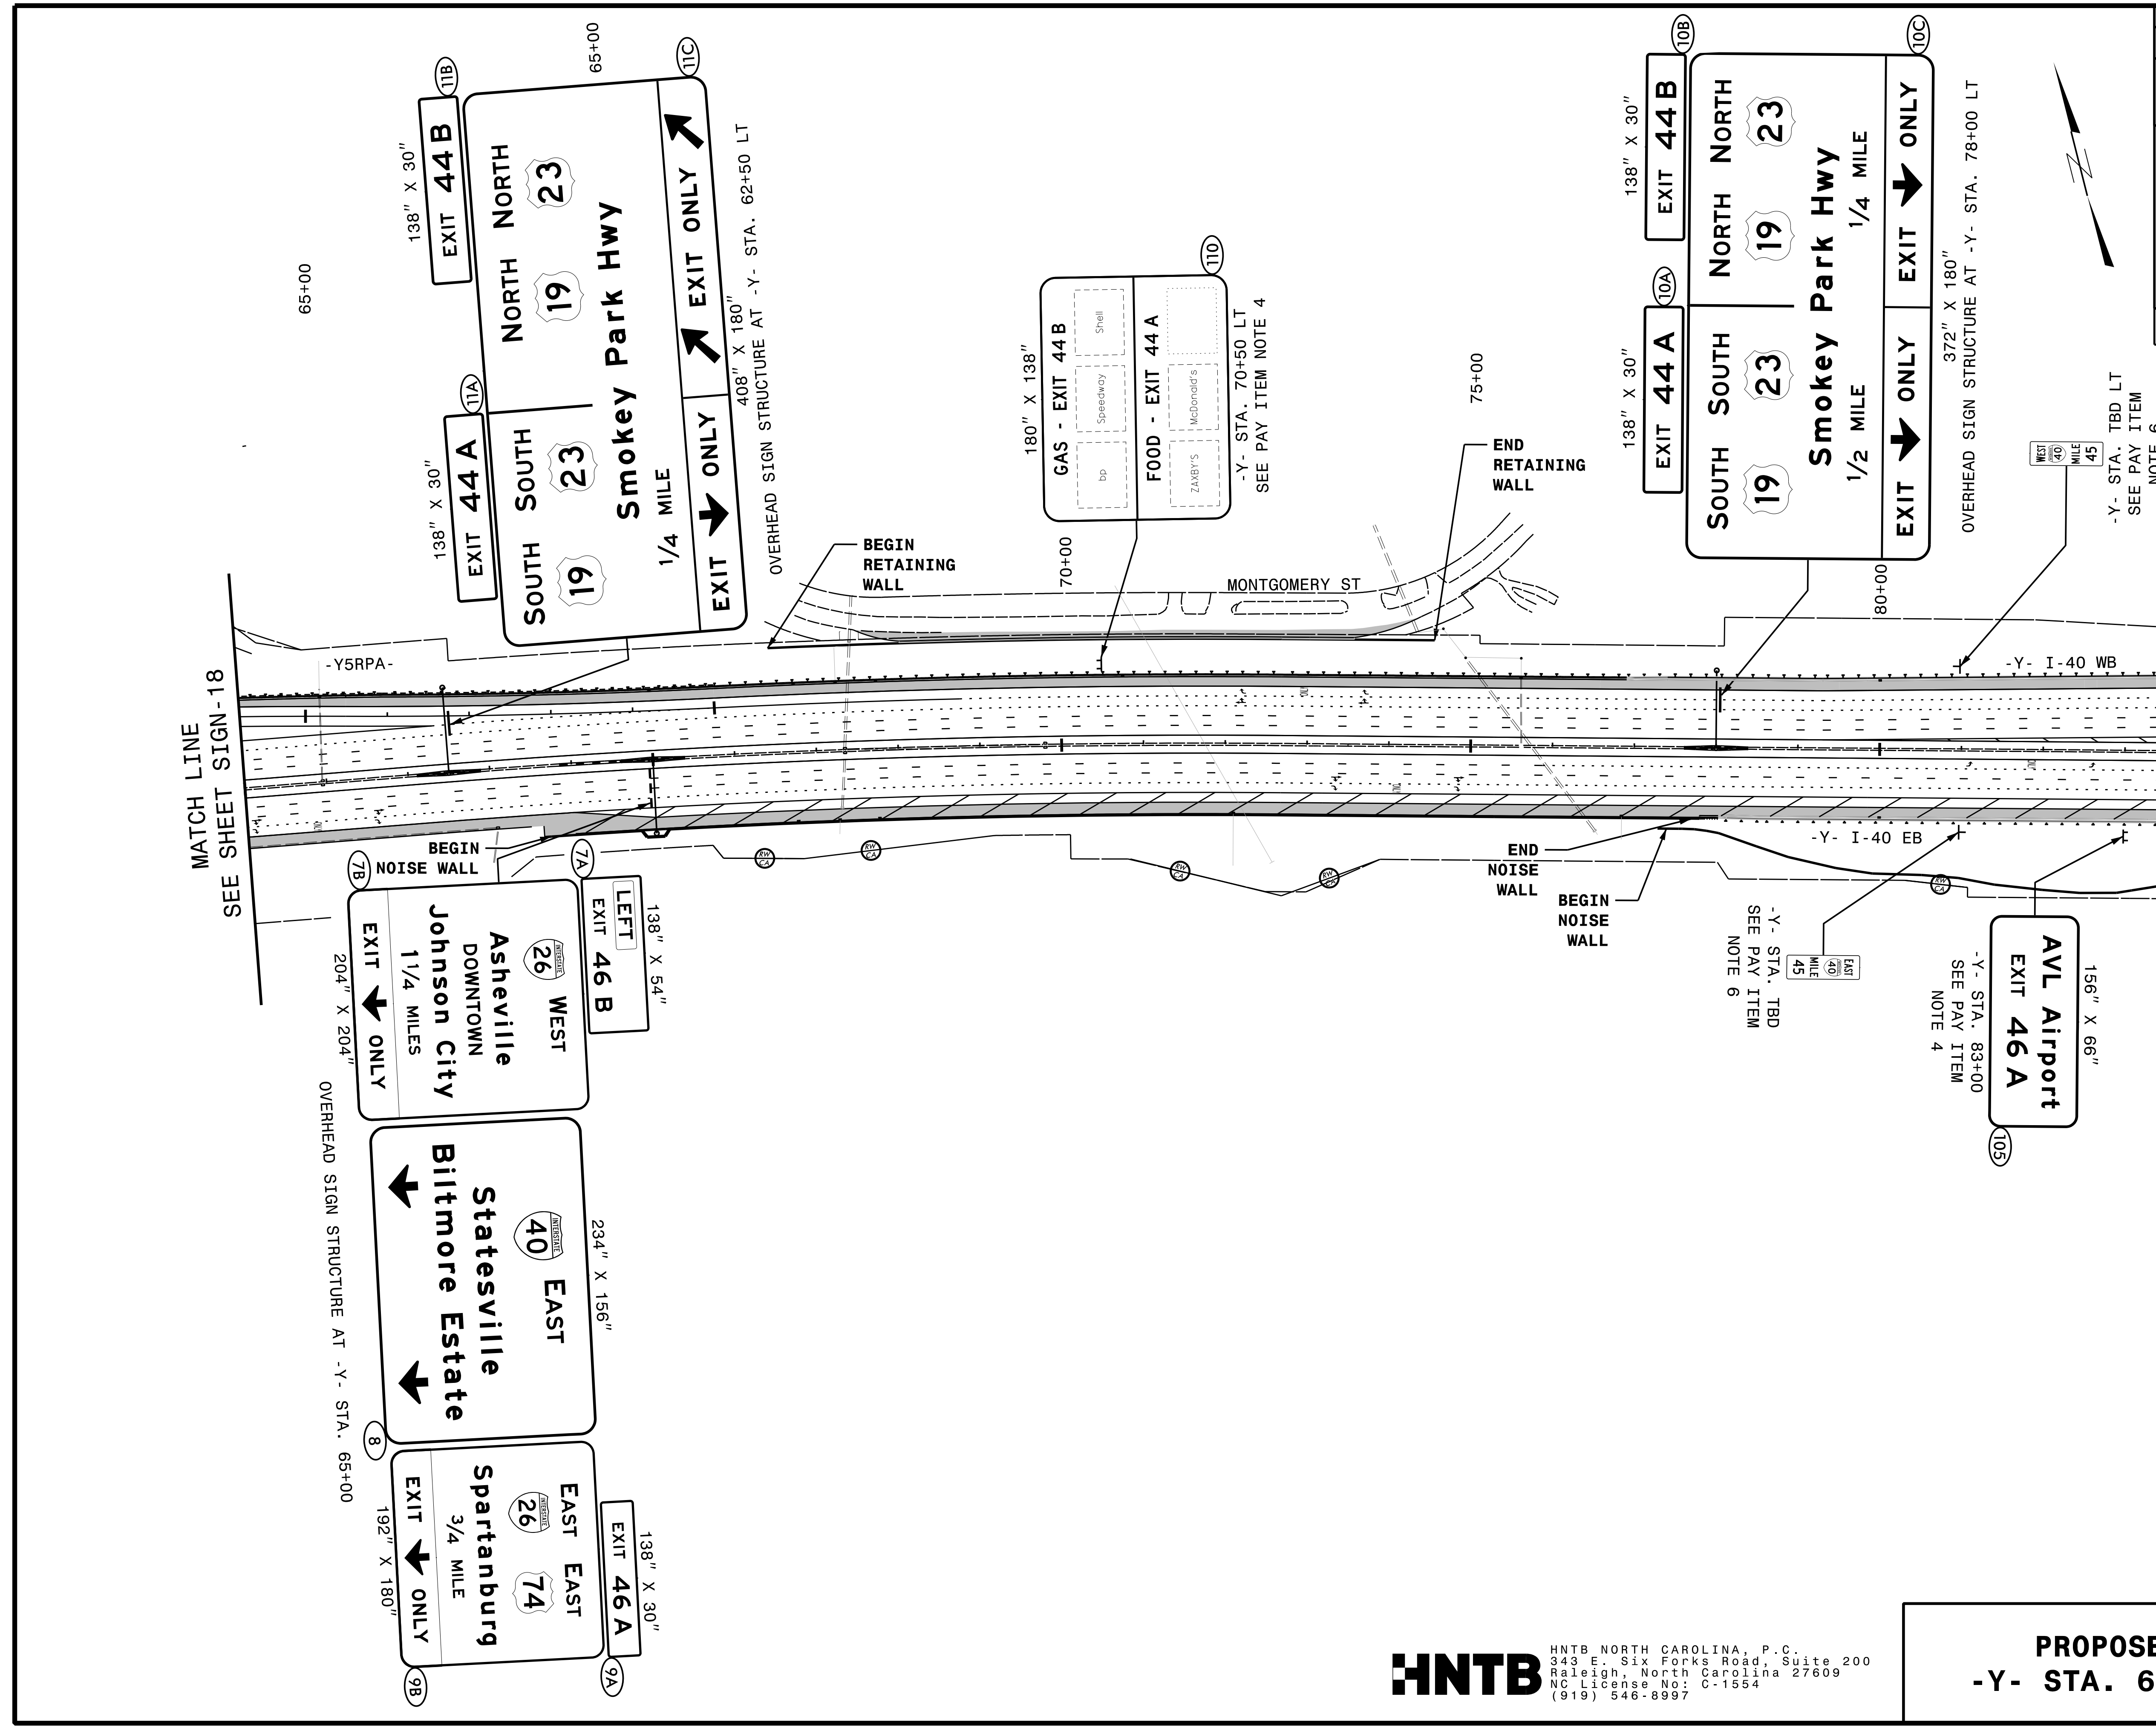


PROJECT REFERENCE NO. I-2513AA/AB	SHEET NO. SIGN-19
APPROVED: <i>Andrew Klueck</i>	
DATE: 2/1/2024	
SEAL	
	
DOCUMENT NOT CONSIDERED FINAL UNLESS ALL SIGNATURES COMPLETED	



180" X 138"

GAS - EXIT 44 B	
bp	Speedway
Shell	
FOOD - EXIT 44 A	
ZAMBY'S	McDonald's

-Y- STA. 70+50 LT
SEE PAY ITEM NOTE 4

PROPOSED SIGNING
-Y- STA. 60+00 TO 84+00

HNTB
HNTB NORTH CAROLINA, P.C.
343 E. Six Forks Road, Suite 200
Raleigh, North Carolina 27609
NC License No: C-1554
(919) 546-8997