
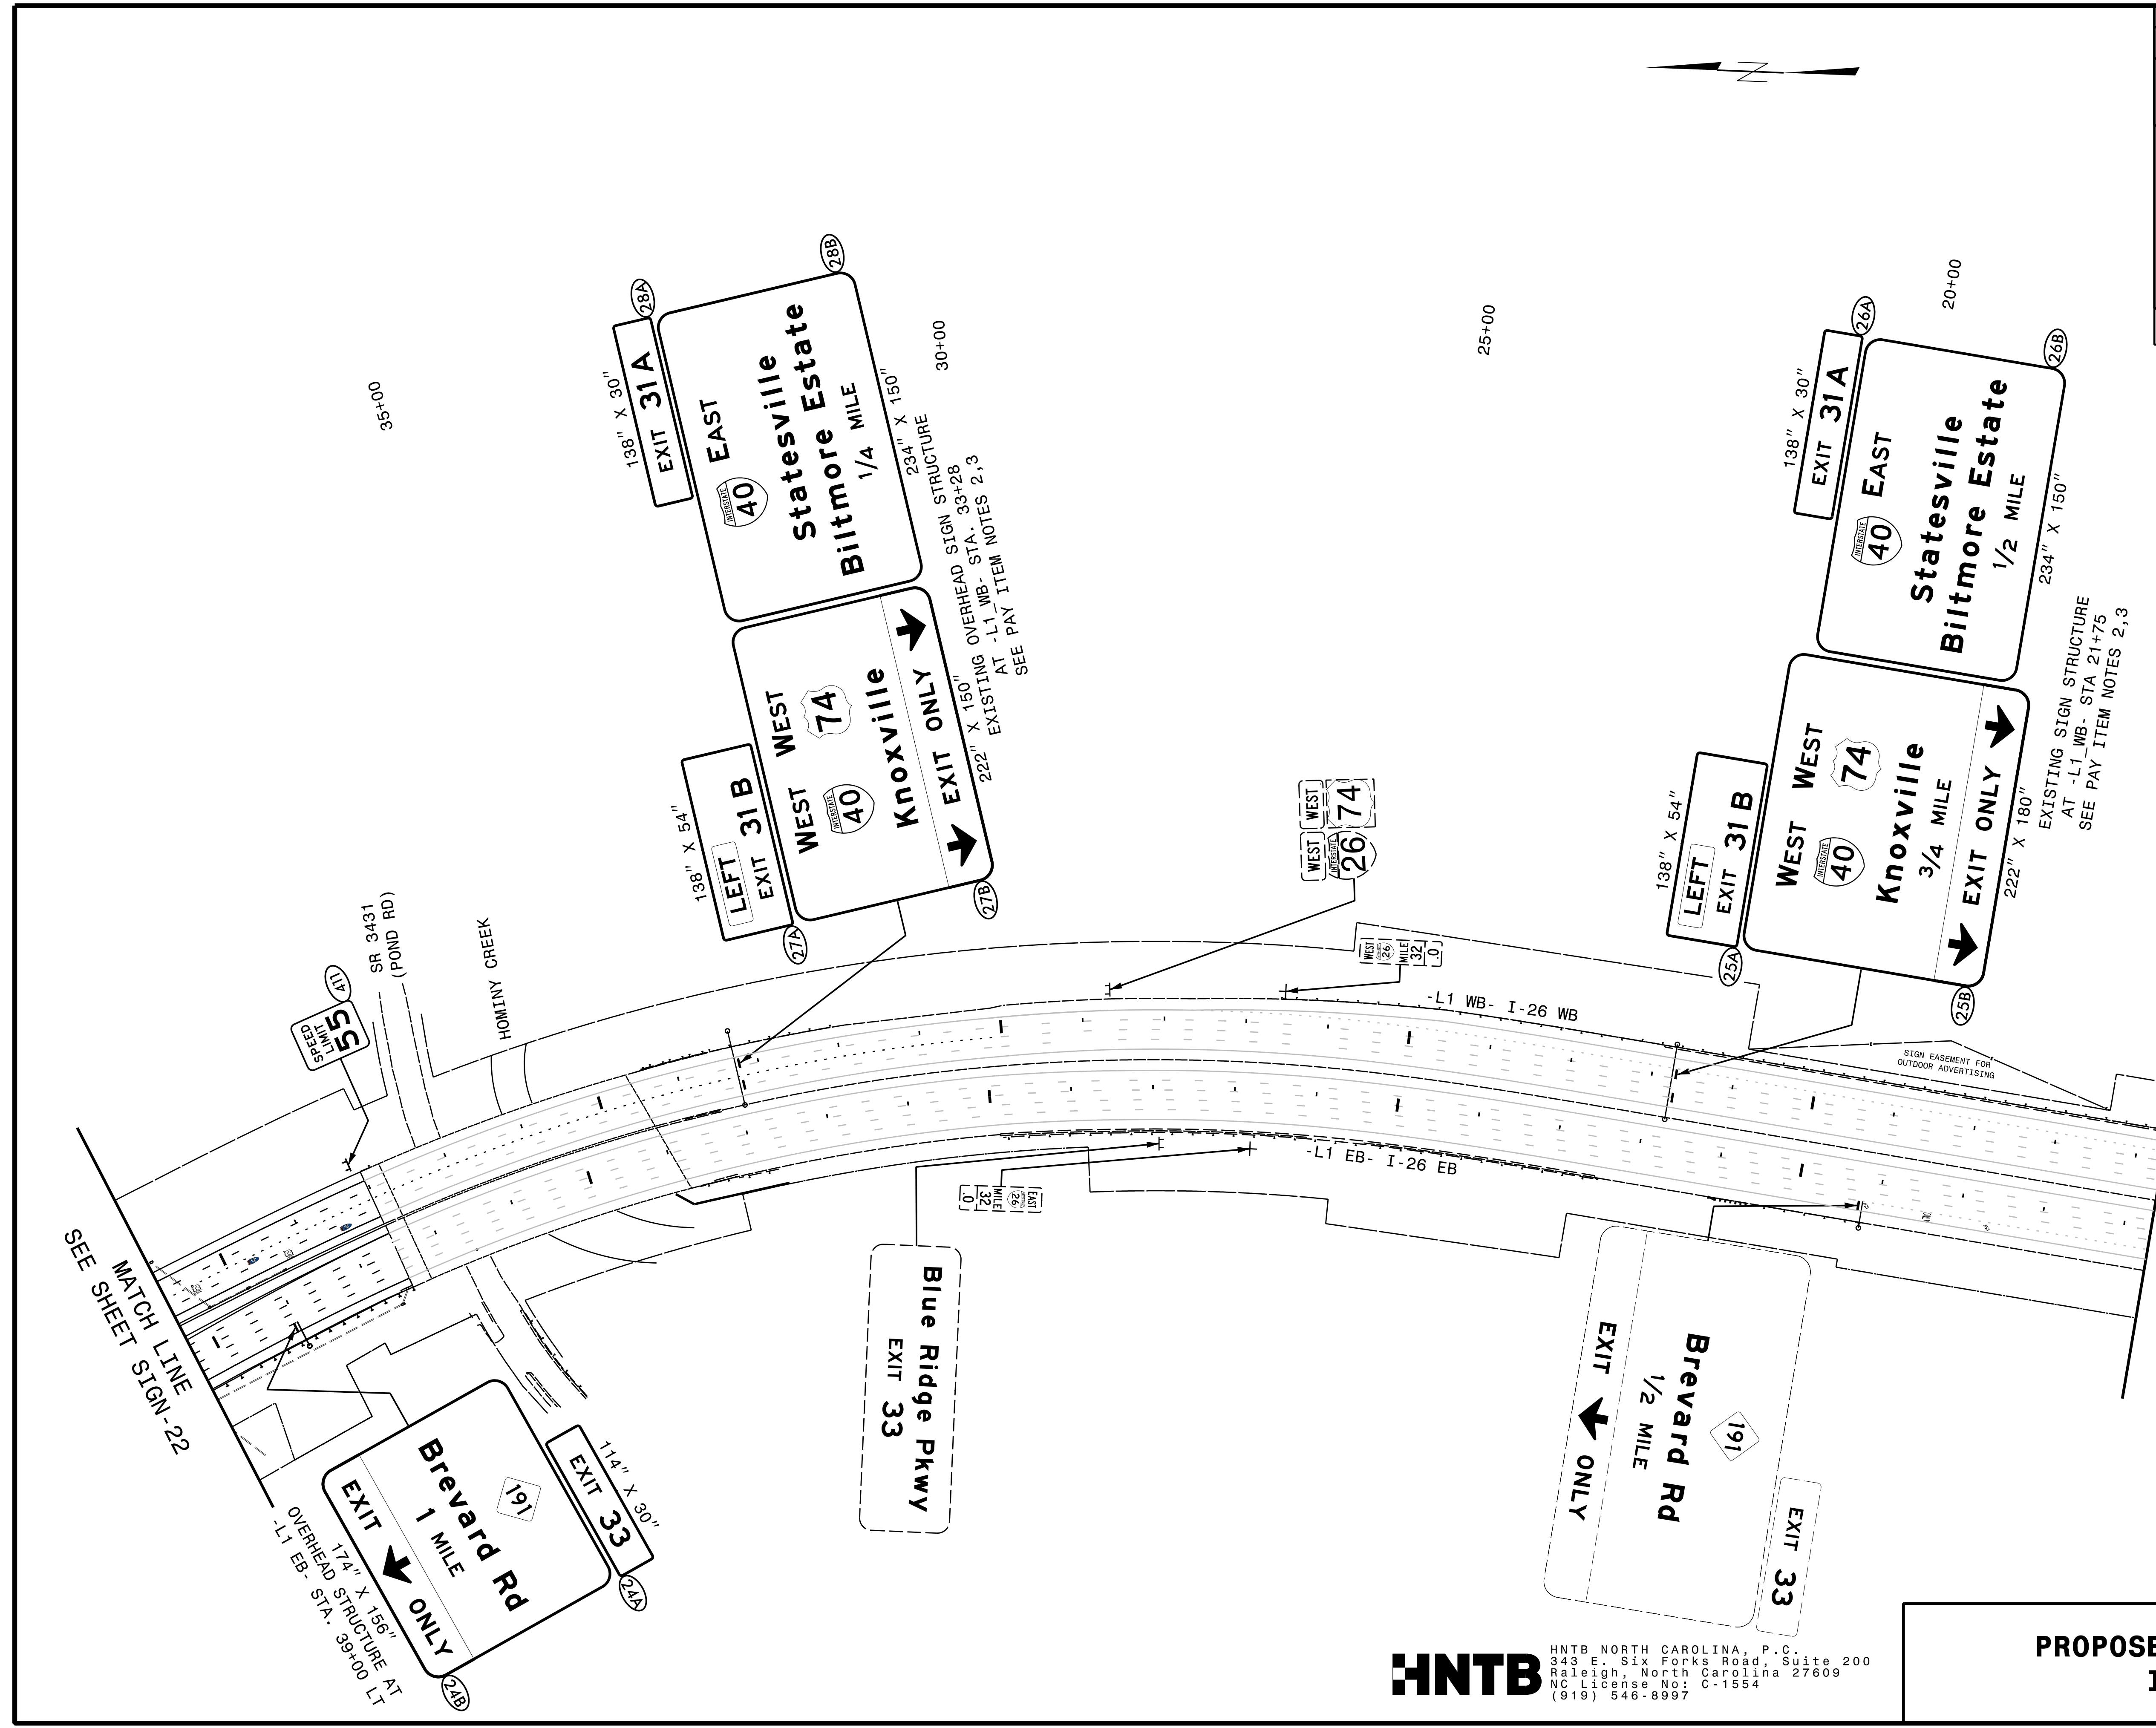


PROJECT REFERENCE NO. <b>I-2513AA/AB</b>	SHEET NO. <b>SIGN-23</b>
APPROVED: <i>Andrew Klimek</i> 13078P84596E4B	
DATE: 2/1/2024	
SEAL 	
DOCUMENT NOT CONSIDERED FINAL UNLESS ALL SIGNATURES COMPLETED	



**HNTB**  
 HNTB NORTH CAROLINA, P.C.  
 343 E. Six Forks Road, Suite 200  
 Raleigh, North Carolina 27609  
 NC License No: C-1554  
 (919) 546-8997

**PROPOSED SIGNING**  
**I-26**