




TRUNK CONDUIT LAYOUT
 ORANGE = 144 FO (ACTIVE)
 BLUE = 96 FO (SPARE)

NOTES:

1. USE 144 FIBER IN ORANGE DUCT FOR ALL DEVICES ON THIS PROJECT.

1/19/2024
 P:\4\AECOM\nc-pw-bentl\ey-com-AECOM\2513_AA\2020\Documents\60646756-1-2513AA\100-CAD-6154910-CAD\70-NC001-TIP\Intel\igen1_Transportation_Systems\AA_AB\I-2513AA_AB_ITS_PSH16.dgn
 T.Tindal

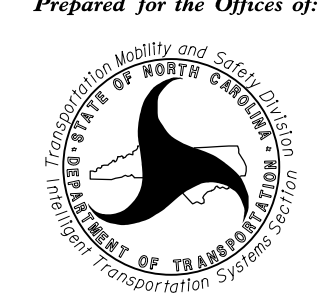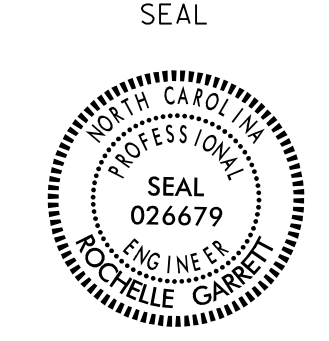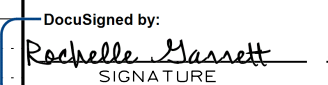

Prepared for the Offices of: 		ITS Communication Cable and Conduit Routing Plans		DOCUMENT NOT CONSIDERED FINAL UNLESS ALL SIGNATURES COMPLETED	
DIVISION 13 BUNCOMBE CO. ASHEVILLE		SEAL 			
PLAN DATE: January 2024		REVIEWED BY: M. Cavanaugh			
PREPARED BY: M. Tindal		REVIEWED BY: R. Garrett			
SCALE: 0 NA		REVISIONS		INIT. DATE	
N.T.S.					
		DocuSigned by: 		1/19/2024	