


CCTV-37/EXISTING DMS-06
GPS COORDINATES
35.562539° N
82.572834° W

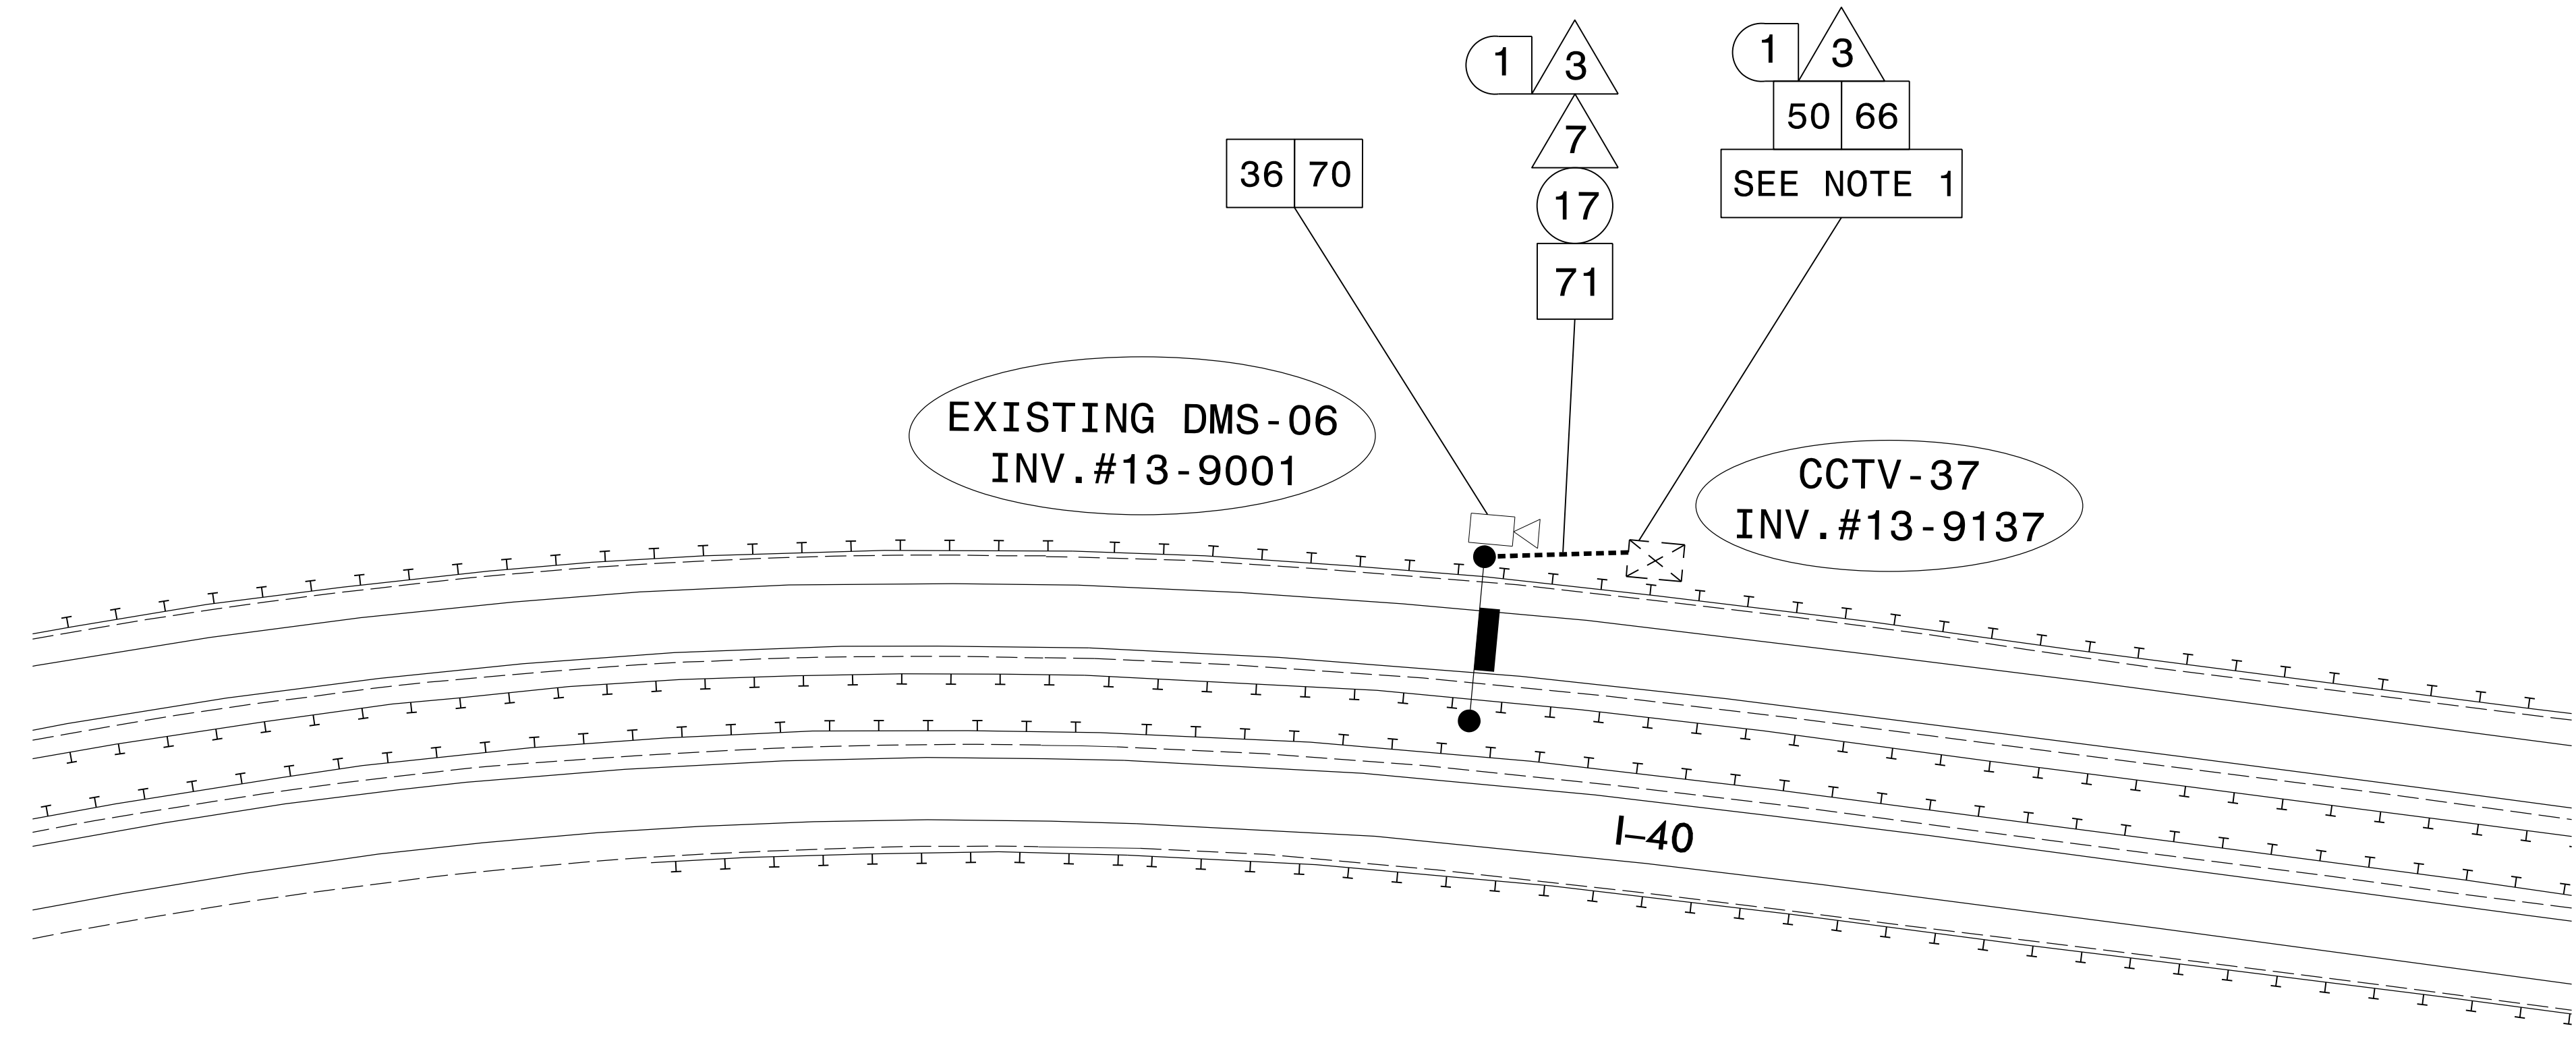

To DMS-19
INV.#13-9055/
CCTV-36
INV.#13-9136
←


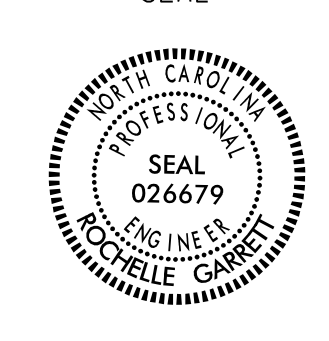

To DMS-20
INV.#13-9056/
CCTV-38
INV.#13-9138
→

NOTES:

1. INSTALL CCTV POE INJECTOR AND ADDITIONAL CELLULAR MODEM FOR CCTV IN THE EXISTING DMS CABINET.
2. LOCATION OF EXISTING DMS-06 & NEW CCTV-37 IS BEYOND ROADWAY CONSTRUCTION LIMITS. INSTALL DMS MOUNTED CAMERA AND ACTIVATE DURING PHASE I CONSTRUCTION.
3. CONTACT ENGINEER TO REQUEST DIT SUPPLIED CELLULAR MODEM.

1/19/2024 10:44:43 AM \\pww-bentl\ey-com\AECOM\B21_NA_2020\Documents\60646756-1-2513AA\00-CAD_0154910-CAD\70_NCDOT_TIP\Intel\igen1_Transportation_Systems\AA_AB\I-2513AA_AB_ITS_P5121.dgn T.Tindal



Prepared for the Offices of:  750 N. Greenfield Pkwy., Garner, NC 27529		ITS Communication Cable and Conduit Routing Plans DIVISION 13 BUNCOMBE CO., ASHEVILLE PLAN DATE: January 2024 REVIEWED BY: M. Cavanaugh PREPARED BY: M. Tindal REVIEWED BY: R. Garrett		DOCUMENT NOT CONSIDERED FINAL UNLESS ALL SIGNATURES COMPLETED SEAL  Rachelle Garrett 1/19/2024
SCALE  N.T.S.		REVISIONS INIT. DATE	DocuSigned by: Rachelle Garrett 1/19/2024 CADD Filename:	