

PROPOSED NCDOT SPLICE ENCLOSURE ALONG I-40 /US 74 (SEE ITS 5 FOR LOCATION)

COLOR CODE
TIA/EIA 598-C


(1) BLUE	(7) RED
(2) ORANGE	(8) BLACK
(3) GREEN	(9) YELLOW
(4) BROWN	(10) VIOLET
(5) SLATE	(11) ROSE
(6) WHITE	(12) AQUA

LEGEND

X - FUSION SPLICE INDIVIDUAL FIBER
 O - EXISTING SPLICE
 □ - EXPRESS INDIVIDUAL FIBER

EXPRESS - EXPRESS ENTIRE BUFFER TUBE
 SPLICE - SPLICE ENTIRE BUFFER TUBE OR MAINTAIN IF EXISTING EXPRESSED

NOTES:
 1. FIBER INTERCONNECT CENTER RACKS ARE SCHEMATIC ONLY - ACTUAL EQUIPMENT FORM MAY VARY.
 2. ETHERNET SWITCH TERMINATION CONFIGURATIONS ARE GENERIC. CONTRACTOR IS RESPONSIBLE FOR DETERMINING /ENSURING PROPER TERMINATION.
 3. CONTRACTOR IS RESPONSIBLE FOR FIELD VERIFYING EXISTING SPLICING. THE CONTRACTOR SHALL COORDINATE WITH THE ENGINEER WHERE EXISTING SPLICING IS NOT AS EXPECTED.

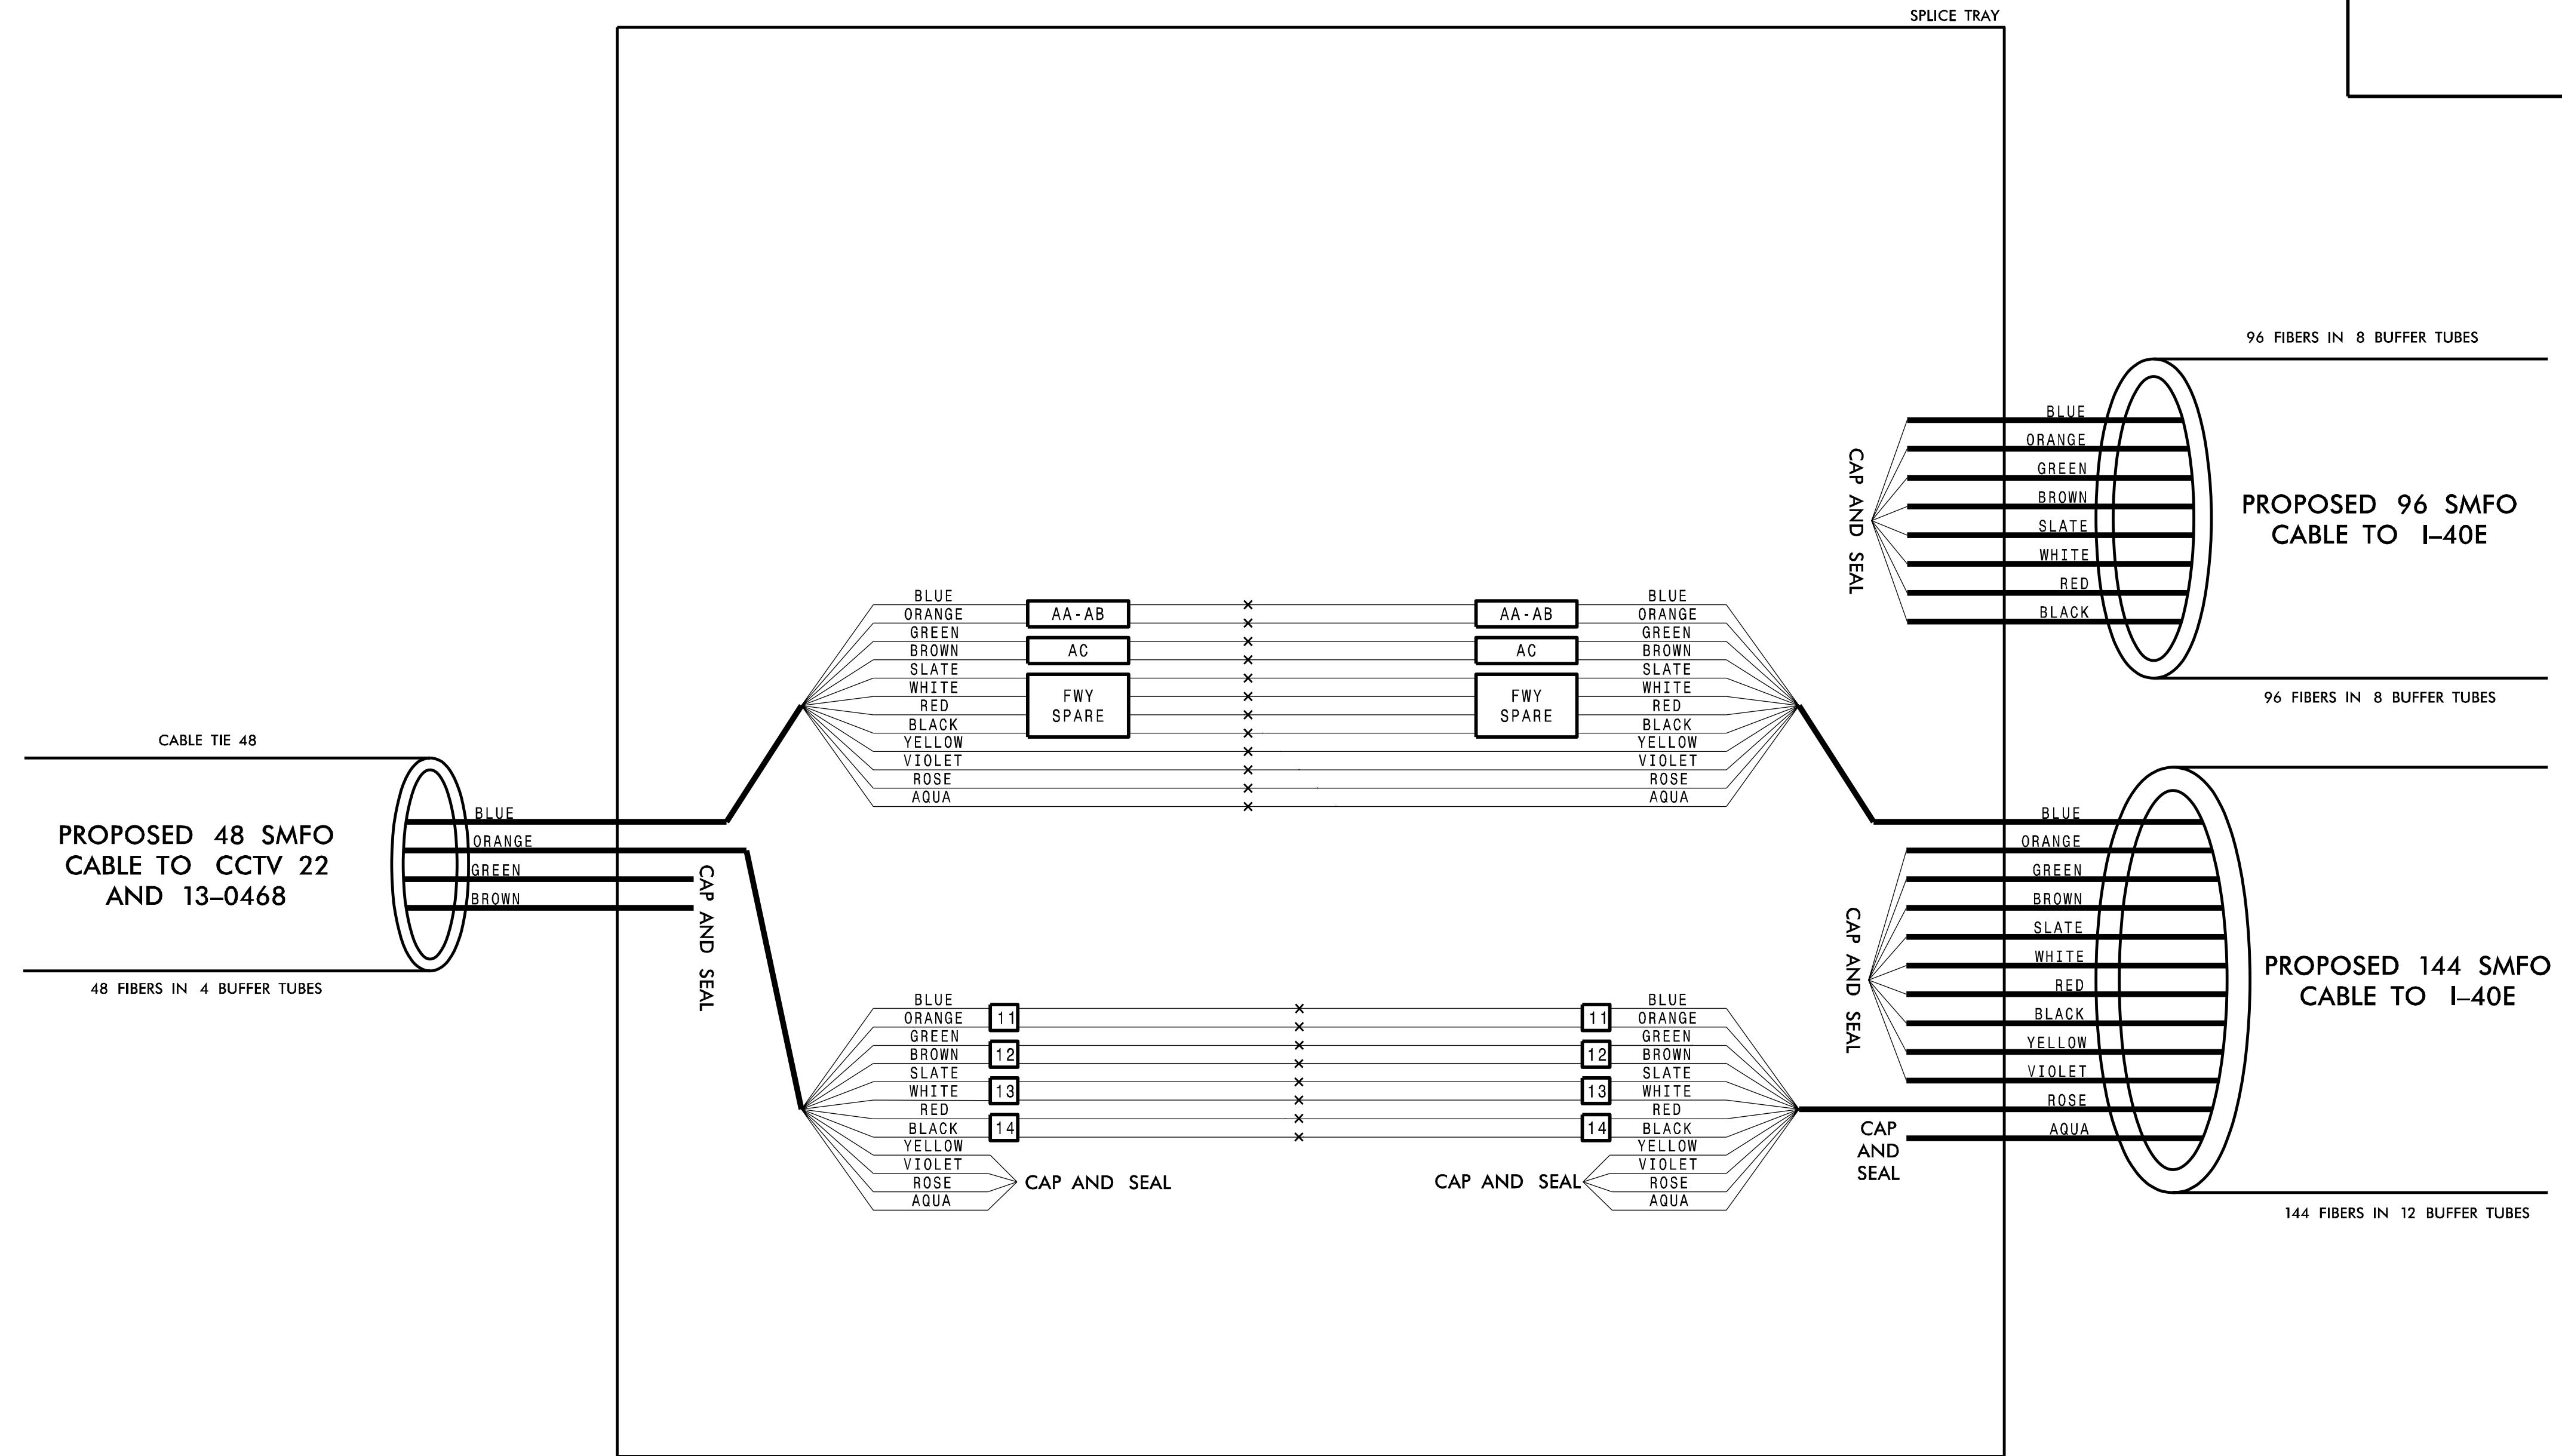

NCDOT SPLICE



 Plans Prepared For: NORTH CAROLINA DEPARTMENT OF TRANSPORTATION 250 N. Greenfield Place, Garner, NC 27529	I-2513 Splice Details		SEAL TAYLOR A. HONEYCUTT								
	DIVISION 13 BUNCOMBE COUNTY ASHEVILLE PLAN DATE: JANUARY 2024 REVIEWED BY: T. HONEYCUTT PREPARED BY: M. STANLEY REVIEWED BY: C. DAGERHARDT	<table border="1"> <thead> <tr> <th>REVISIONS</th> <th>INIT.</th> <th>DATE</th> </tr> </thead> <tbody> <tr> <td> </td> <td> </td> <td> </td> </tr> <tr> <td> </td> <td> </td> <td> </td> </tr> </tbody> </table>		REVISIONS	INIT.	DATE					
REVISIONS	INIT.	DATE									
NC License #C-4445 SCALE: 0 NTS	SIGNATURE: _____ DATE: _____										