


# PROJECT TYPICAL DETAILS

NOT TO SCALE

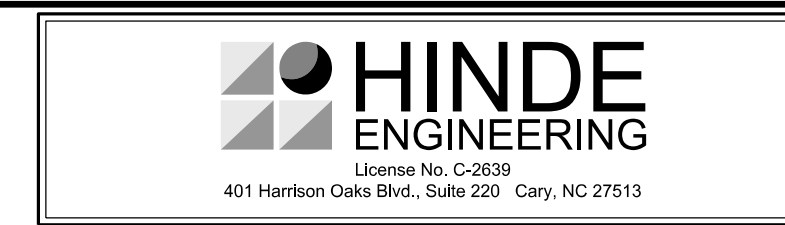

**DOCUMENT NOT CONSIDERED FINAL  
UNLESS ALL SIGNATURES COMPLETED**

**WATER AND SEWER PLANS**

PROJECT REFERENCE NO. <b>I-2513 AA/AB</b>	SHEET NO. <b>UC-3E</b>
DESIGNED BY: <b>JKC</b>	
DRAWN BY: <b>JKC</b>	
CHECKED BY: <b>CLS</b>	
APPROVED BY: <b>CDB</b>	
REVISED:	
NORTH CAROLINA DEPARTMENT OF TRANSPORTATION UTILITIES ENGINEERING SEC. PHONE: (919) 707-6690 FAX: (919) 250-4151	
UTILITY CONSTRUCTION PLANS ONLY	

## PAY ITEMS - (1 SIGN)

- S 4025000000 901 CONTRACTOR FURNISHED, TYPE D SIGN 2 SF
- S 4072000000 903 SUPPORTS, 3-LB STEEL U-CHANNEL 9 LF
- S 4096000000 904 SIGN ERECTION, TYPE D 1 EA

SIGN NUMBER: SP23009 TYPE: D QUANTITY: <u>1</u> SIGN WIDTH: 1'-0" HEIGHT: 1'-6" TOTAL AREA: 1.5 Sq.Ft. BORDER TYPE: FLUSH RECESS: 0" WIDTH: 0.38" RADII: 1.5" NO. Z BARS: LENGTH:	BACKG COLOR: White COPY COLOR: Black <table border="1" style="width: 100%; border-collapse: collapse;"> <tr> <th>SYMBOL</th> <th>X</th> <th>Y</th> <th>WID</th> <th>HT</th> </tr> <tr><td> </td><td> </td><td> </td><td> </td><td> </td></tr> <tr><td> </td><td> </td><td> </td><td> </td><td> </td></tr> <tr><td> </td><td> </td><td> </td><td> </td><td> </td></tr> <tr><td> </td><td> </td><td> </td><td> </td><td> </td></tr> <tr><td> </td><td> </td><td> </td><td> </td><td> </td></tr> <tr><td> </td><td> </td><td> </td><td> </td><td> </td></tr> <tr><td> </td><td> </td><td> </td><td> </td><td> </td></tr> </table> MAT'L: 0.125" (3.2 mm) ALUMINUM	SYMBOL	X	Y	WID	HT																																				DESIGN BY: EEW PROJECT ID: I-2513 AA/AB CHECKED BY: LOCATION: AUG 16, 2023 DIV: 13
SYMBOL	X	Y	WID	HT																																						

Spacing Factor is 1 unless specified otherwise

### LETTER POSITIONS

Letter spacings are to start of next letter																								Series/Size						
																								Text Length						
		P	I	P	E	L	I	N	E															B 2000						
	1.1	1.5	0.7	1.5	1.4	1.3	0.7	1.6	1.1	1.1														9.8						
		1	6		S	O	U	T	H		M	A	I	N		S	T	R	E	E	T			B 2000						
		3.1	0.2	0.2	0.5	0.3	0.3	0.3	0.2	0.5	0.3	0.3	0.2	0.2	0.5	0.3	0.3	0.3	0.3	0.2	0.2	3.1		5.8						
		T	O	W	N		O	F		W	A	Y	N	E	S	V	I	L	L	E			B 2000							
		3.2	0.2	0.3	0.4	0.2	0.5	0.3	0.2	0.5	0.4	0.3	0.3	0.2	0.3	0.3	0.2	0.3	0.2	0.3	0.2	3.2		5.7						
		1	2	"		D	I		W	A	T	E	R		M	A	I	N	(	1	5	0	P	S	I	)	B 2000			
		2.1	0.2	0.3	0.2	0.5	0.3	0.1	0.5	0.3	0.3	0.3	0.2	0.5	0.3	0.3	0.2	0.2	0.5	0.2	0.2	0.3	0.2	0.5	0.3	0.3	0.1	0.2	2.2	7.7
		W	A	Y	N	E	S	V	I	L	L	E	,		N	C			2	8	7	8	6						B 2000	
		3	0.4	0.3	0.3	0.3	0.2	0.3	0.3	0.2	0.3	0.3	0.3	0.1	0.5	0.3	0.2	0.5	0.3	0.3	0.3	0.2	3						5.9	
		4	'	-	O	"		B	E	L	O	W		G	R	A	D	E												B 2000
		3.5	0.3	0.1	0.2	0.3	0.2	0.5	0.3	0.3	0.2	0.3	0.3	0.5	0.3	0.3	0.3	0.3	0.2	3.5									5	
		F	O	R		I	N	F	O	R	M	A	T	I	O	N		O	R		I	N								B 2000
		2.9	0.2	0.3	0.2	0.5	0.2	0.3	0.2	0.3	0.3	0.3	0.3	0.2	0.3	0.2	0.5	0.3	0.2	0.5	0.2	0.2	2.9						6.2	
		C	A	S	E		O	F		R	U	P	T	U	R	E		C	A	L	L								B 2000	
		3	0.3	0.3	0.3	0.2	0.5	0.3	0.2	0.5	0.3	0.3	0.2	0.3	0.3	0.2	0.5	0.3	0.3	0.3	0.2	3							6.1	
		W	E	E	K	D	A	Y		(	8	2	8	)		4	5	6	-	3	7	0	6						B 2000	
		2.8	0.4	0.3	0.3	0.3	0.3	0.3	0.5	0.2	0.3	0.2	0.3	0.1	0.5	0.3	0.3	0.2	0.3	0.3	0.3	0.2	2.8						6.3	
		W	E	E	K	E	N	D		(	8	2	8	)		4	5	6	-	5	3	6	3						B 2000	
		2.9	0.4	0.3	0.3	0.3	0.3	0.2	0.5	0.2	0.3	0.3	0.3	0.1	0.5	0.3	0.3	0.2	0.3	0.3	0.3	0.2	2.9						6.2	
		E	V	E	N	I	N	G		(	8	2	8	)		4	5	6	-	5	3	6	3						B 2000	
		3	0.2	0.3	0.3	0.3	0.2	0.3	0.2	0.5	0.2	0.3	0.3	0.3	0.1	0.5	0.3	0.3	0.2	0.3	0.3	0.3	0.2	3					6	

Misc Guidsign 2022

NORTH CAROLINA D.O.T. SIGN DETAIL

20-SEP-2023 15:33 C:\S\PROJECTS\2020\A2020\001\001\AECOM\_I-2513\AA&AB\Design\Utilities\Engineering\UC\Pro\I2513AA\_ut\_dt1\_UC3E\_psh.dgn