

SEE SHEET UC-09
FOR SEWER LINE 1 PROFILE

NAD 83

HINDE ENGINEERING
 License No. C-2639
 401 Harrison Oaks Blvd., Suite 220 Cary, NC 27513

**DOCUMENT NOT CONSIDERED FINAL
UNLESS ALL SIGNATURES COMPLETED**

PROJECT REFERENCE NO.	I-2513 AA/AB	SHEET NO.	UC-4
DESIGNED BY:	JKC		
DRAWN BY:	JKC		
CHECKED BY:	CLS		
APPROVED BY:	CDB		
REVISED:		NORTH CAROLINA DEPARTMENT OF TRANSPORTATION	UTILITY CONSTRUCTION PLANS ONLY
UTILITIES ENGINEERING SEC. PHONE: (919) 707-6690 FAX: (919) 250-4151			

UTILITY CONSTRUCTION

**5' DIA. UTILITY MANHOLE B1
STA. 7+02.82, LINE 1
171.29' LT OF LINE -Y5RPB-,
STA. 16+01.35
8' OF UTILITY MANHOLE WALL
4' DIA
REMOVE 1 MANHOLE**

**93' OF ABANDON 12"
UTILITY PIPE**
MH MISSION HOSPITAL LLLP
DB 6253 PG 124
PB 227 PG 143


**703' OF 18" SANITARY GRAVITY
SEWER
(DI RJ, CLASS 52)**

**580' OF 36" ENCASEMENT PIPE
580' BORE AND JACK OF 36" STEEL
(STEEL ENCASEMENT, 0.500" THICK)**

**626' OF ABANDON 18" UTILITY PIPE
(REMOVE THE PORTION OF SEWER LINE
INSIDE CULVERT)**

**5' DIA. UTILITY MANHOLE A1
STA. 0+00, LINE 1
138.47' RT OF LINE -Y5RPC-,
STA. 20+32.88
4' OF UTILITY MANHOLE WALL
4' DIA
REMOVE 1 MANHOLE**

FOR -Y-LT- & -Y-RT- PROFILES SEE SHEET 15
FOR -Y5RPB- PROFILE SEE SHEET 22
FOR -Y5RPC- PROFILE SEE SHEET 23

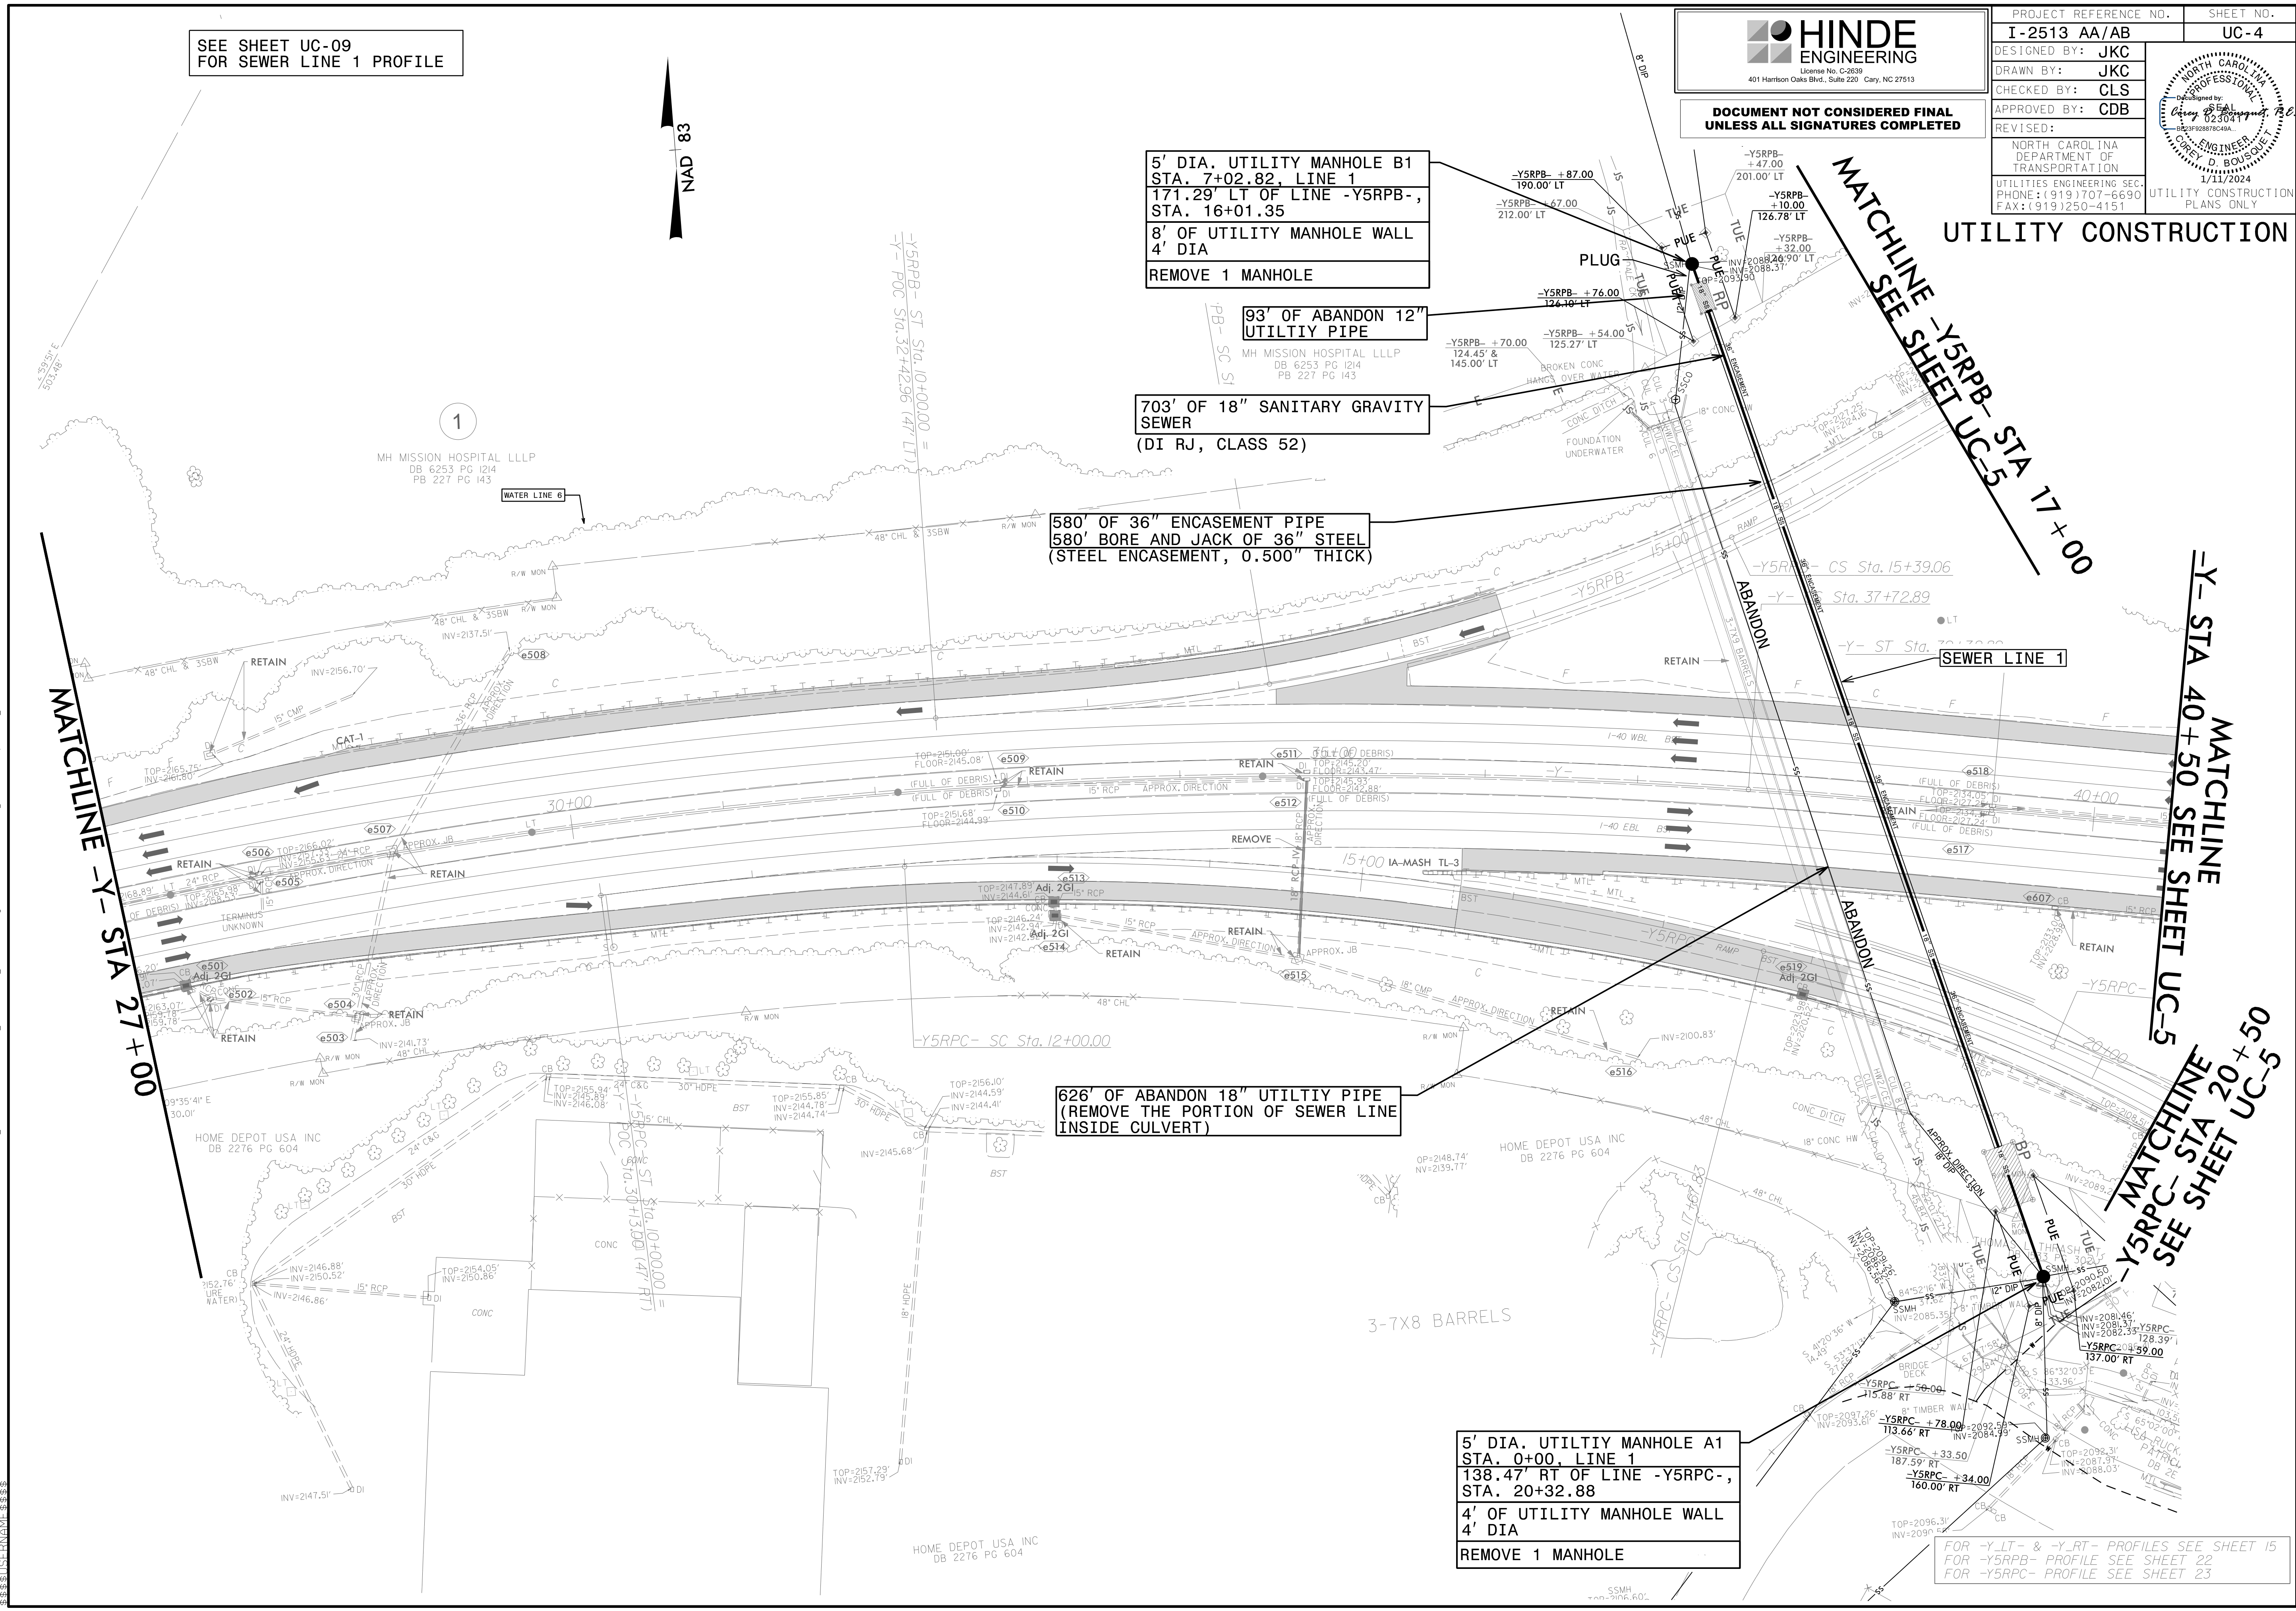

MATCHLINE -Y- STA 27+00

MATCHLINE -Y5RPB- STA 17+00
SEE SHEET UC-5

MATCHLINE -Y- STA 40+50 SEE SHEET UC-5
MATCHLINE -Y5RPC- STA 20+50
SEE SHEET UC-5

I:\AN-2024\10-49\PROJECTS\2020\A2020\901.00.AECOM\I-2513AA&AB\Design\Utilities\Engineering\UC\Pro\12513AA-ut-ldj5_UC04_psh.dgn