



SEE SHEET UC-13
FOR SEWER LINE 6

HINDE ENGINEERING
License No. C-2639
401 Harrison Oaks Blvd., Suite 220 Cary, NC 27513

**DOCUMENT NOT CONSIDERED FINAL
UNLESS ALL SIGNATURES COMPLETED**

PROJECT REFERENCE NO.	I-2513 AA/AB	SHEET NO.	UC-7
DESIGNED BY:	JKC		
DRAWN BY:	JKC		
CHECKED BY:	CLS		
APPROVED BY:	CDB		
REVISED:		NORTH CAROLINA DEPARTMENT OF TRANSPORTATION	1/11/2024
UTILITIES ENGINEERING SEC.		UTILITY CONSTRUCTION PLANS ONLY	
PHONE: (919) 707-6690		FAX: (919) 250-4151	

UTILITY CONSTRUCTION

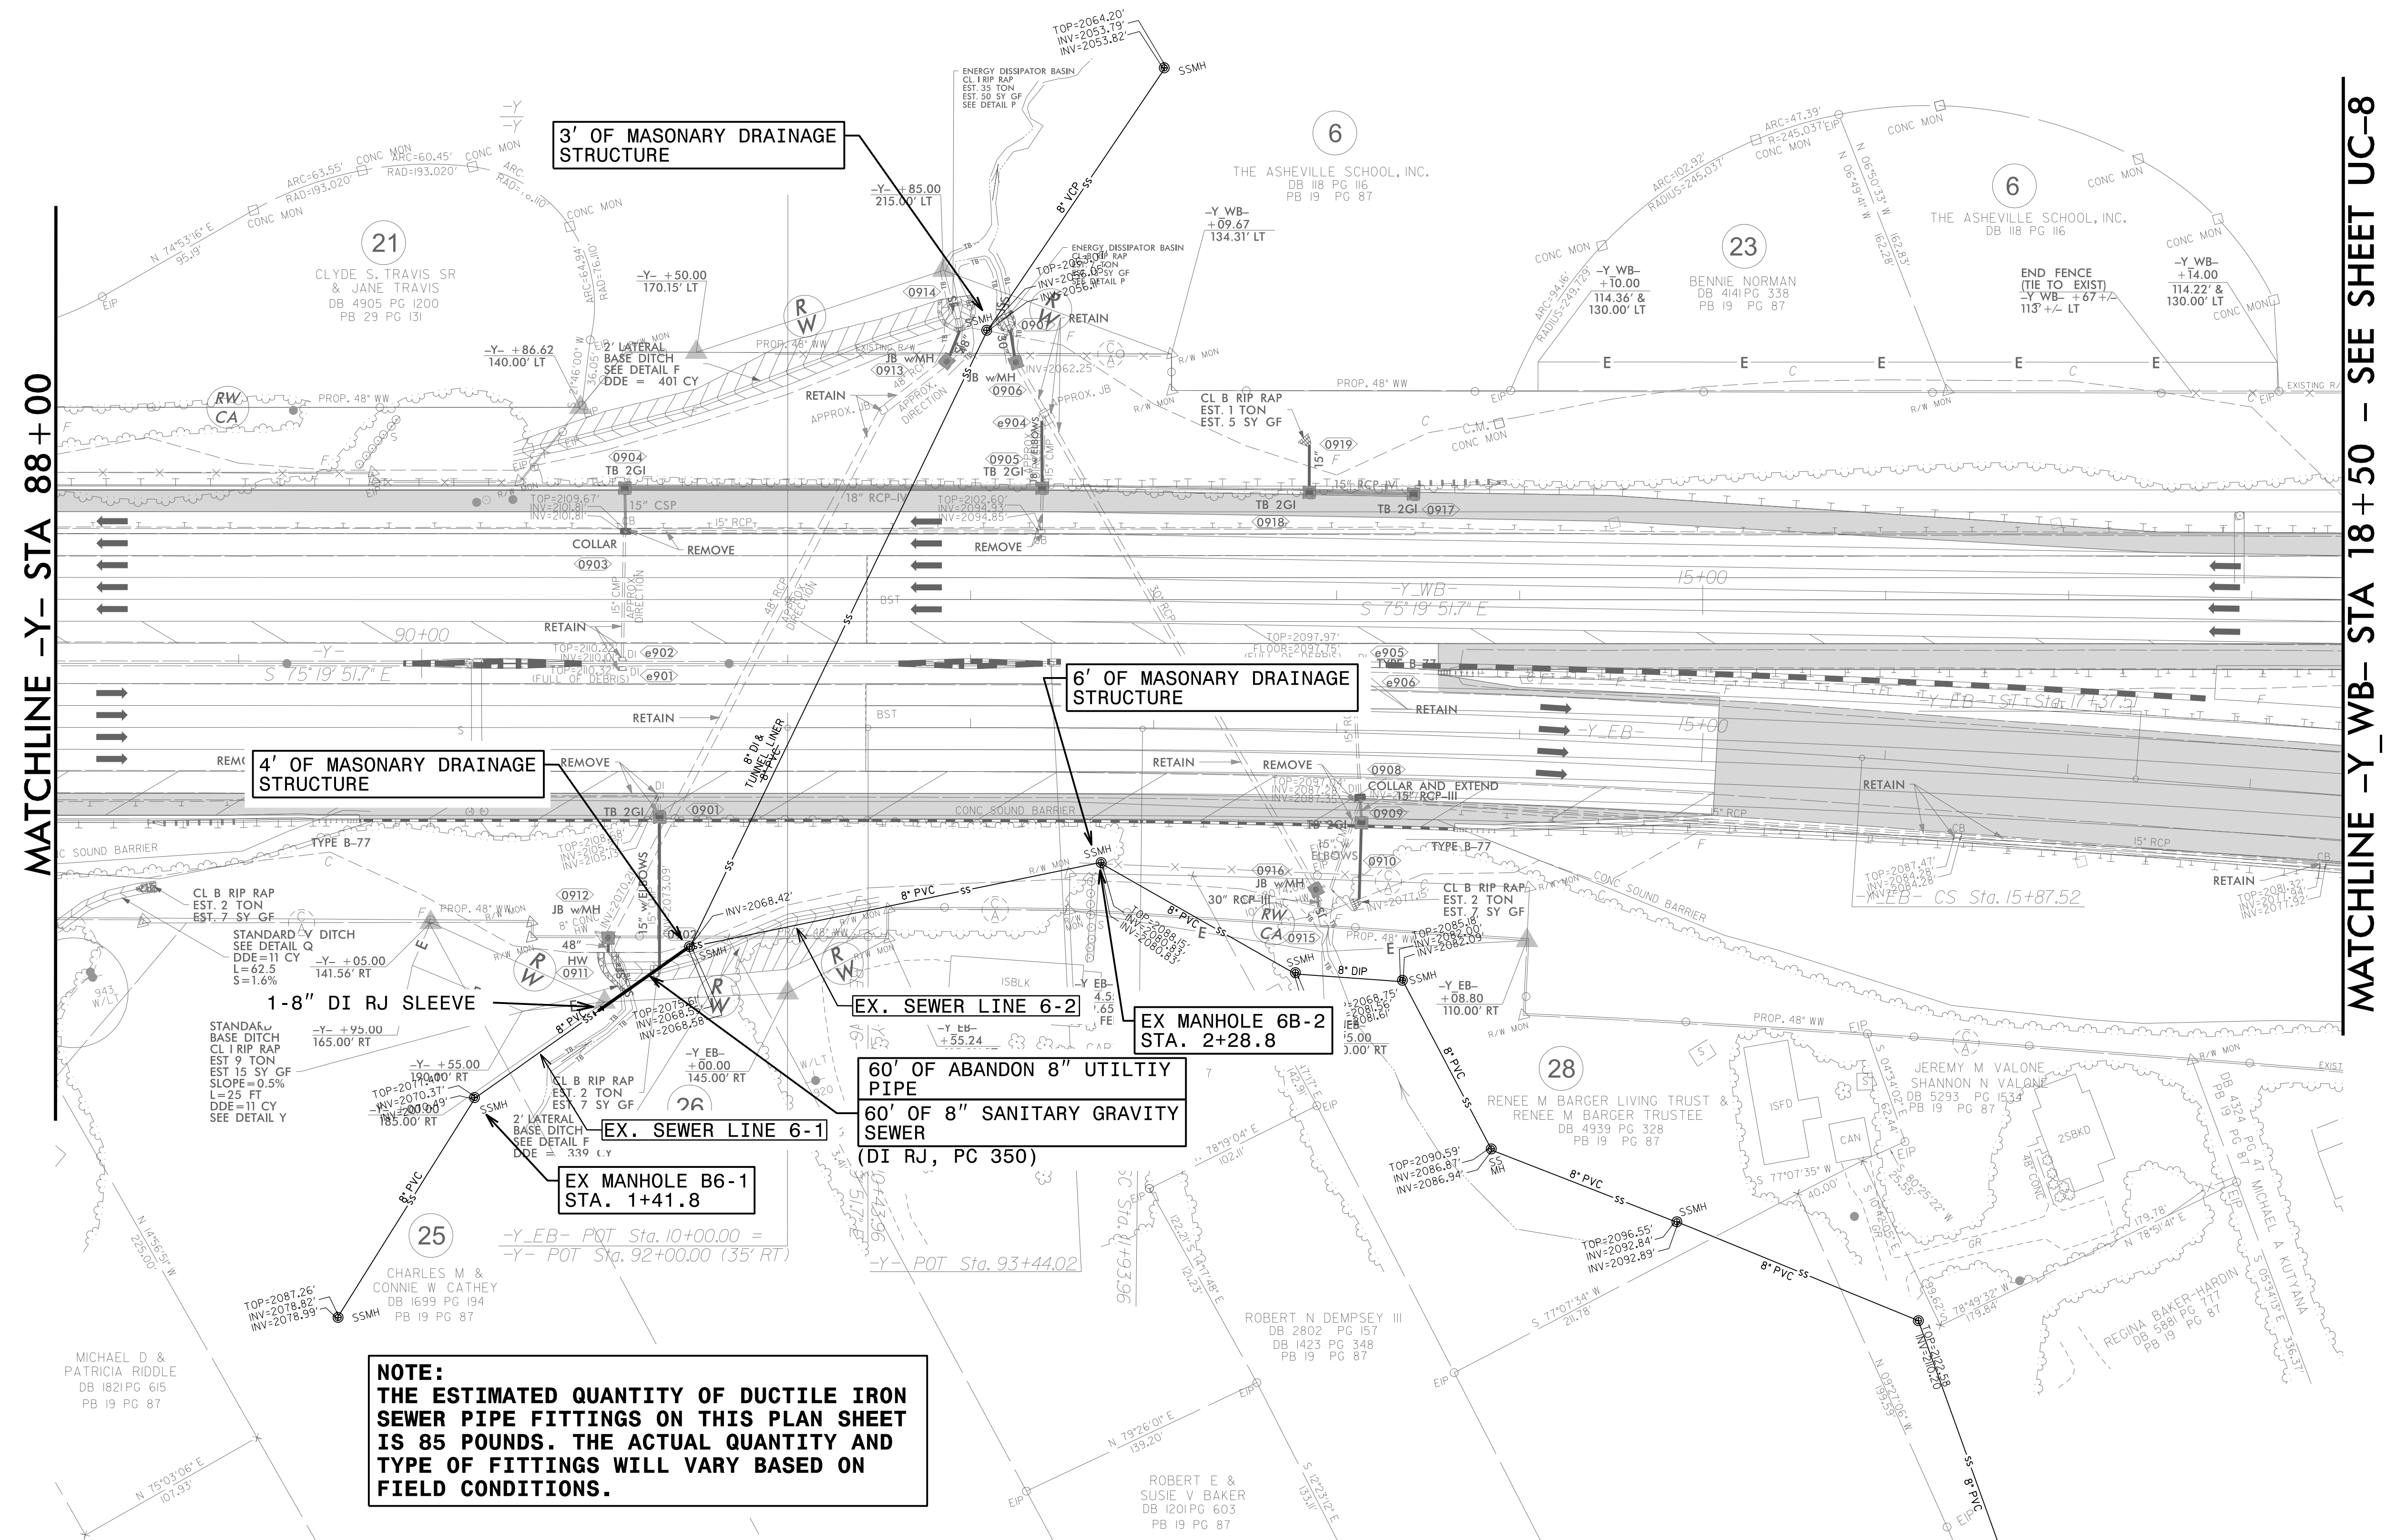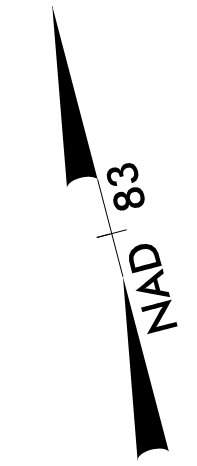

MATCHLINE -Y- STA 88+00

MATCHLINE -Y_WB- STA 18+50 - SEE SHEET UC-8

NOTE:
THE ESTIMATED QUANTITY OF DUCTILE IRON SEWER PIPE FITTINGS ON THIS PLAN SHEET IS 85 POUNDS. THE ACTUAL QUANTITY AND TYPE OF FITTINGS WILL VARY BASED ON FIELD CONDITIONS.

I:\AN-2024\051\PROJECTS\2020\A2020\901.00_AECOM\I-2513AA&AB\Design\Utilities\Engineering\UC\Pro\I-2513AA-ut-rd\9_UC07_psh.dgn
 1/11/2024 10:51 AM PROJECTS\2020\A2020\901.00_AECOM\I-2513AA&AB\Design\Utilities\Engineering\UC\Pro\I-2513AA-ut-rd\9_UC07_psh.dgn