


PROJECT REFERENCE NO.	SHEET NO.
I-2513AA/AB	U0-5
THIS SHEET CORRESPONDS TO RDY-6	

UTILITIES BY OTHERS



ALL PROPOSED UTILITY WORK SHOWN ON THIS SHEET WILL BE DONE BY OTHERS. NO PAYMENT WILL BE MADE TO THE CONTRACTOR FOR PROPOSED UTILITY WORK SHOWN ON THIS SHEET.

NO APPARENT UTILITIES BY OTHERS CONFLICTS ON THIS SHEET

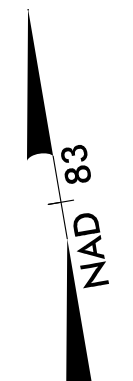

MATCHLINE -Y- STA 51+00 - SEE SHEET UO-4

MATCHLINE -Y- STA 63+00 - SEE SHEET UO-6

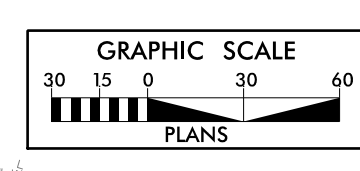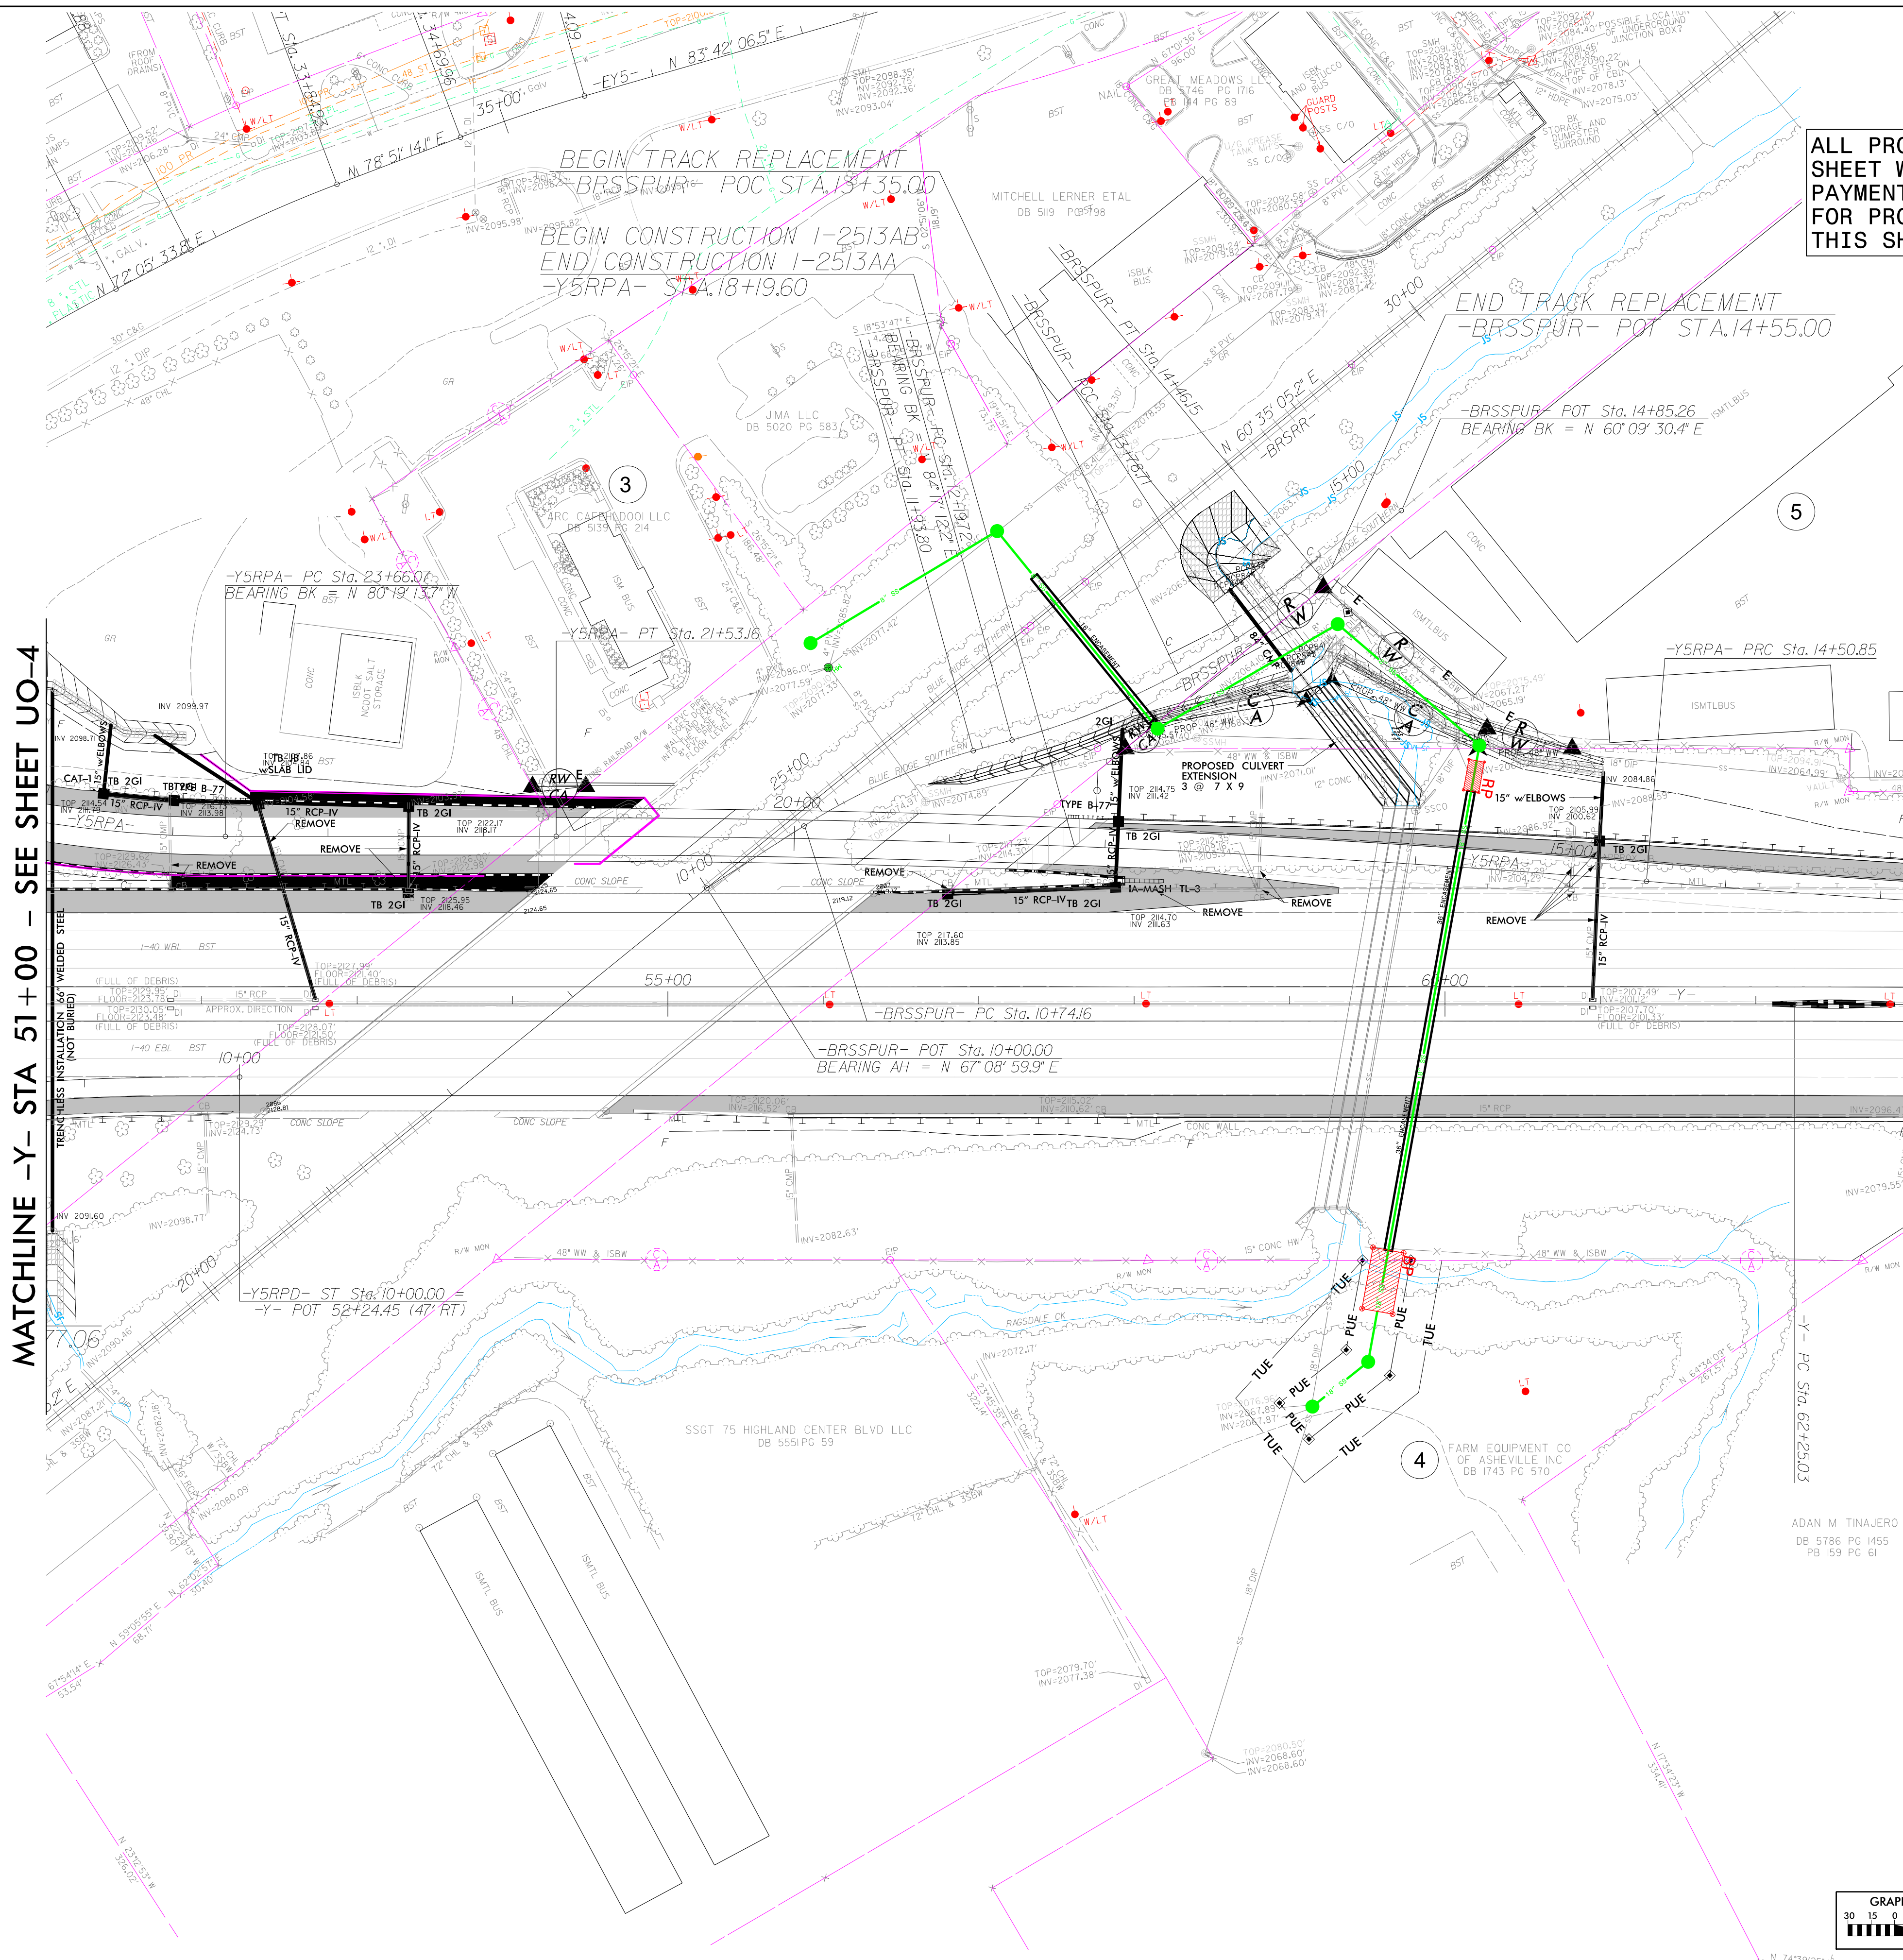

Prepared in the Office of:

AECOM

AECOM TECHNICAL SERVICES OF NORTH CAROLINA, INC.
5438 WADE PARK BLVD, SUITE 200, RALEIGH, NC 27607
919-461-1100
F-0342

8:22:25 AM 2/20/20 d:\0136229\12513AA_uo_psh_15B.dgn