


UTILITIES BY OTHERS

ALL PROPOSED UTILITY WORK SHOWN ON THIS SHEET WILL BE DONE BY OTHERS. NO PAYMENT WILL BE MADE TO THE CONTRACTOR FOR PROPOSED UTILITY WORK SHOWN ON THIS SHEET.

NO APPARENT UTILITIES BY OTHERS CONFLICTS ON THIS SHEET

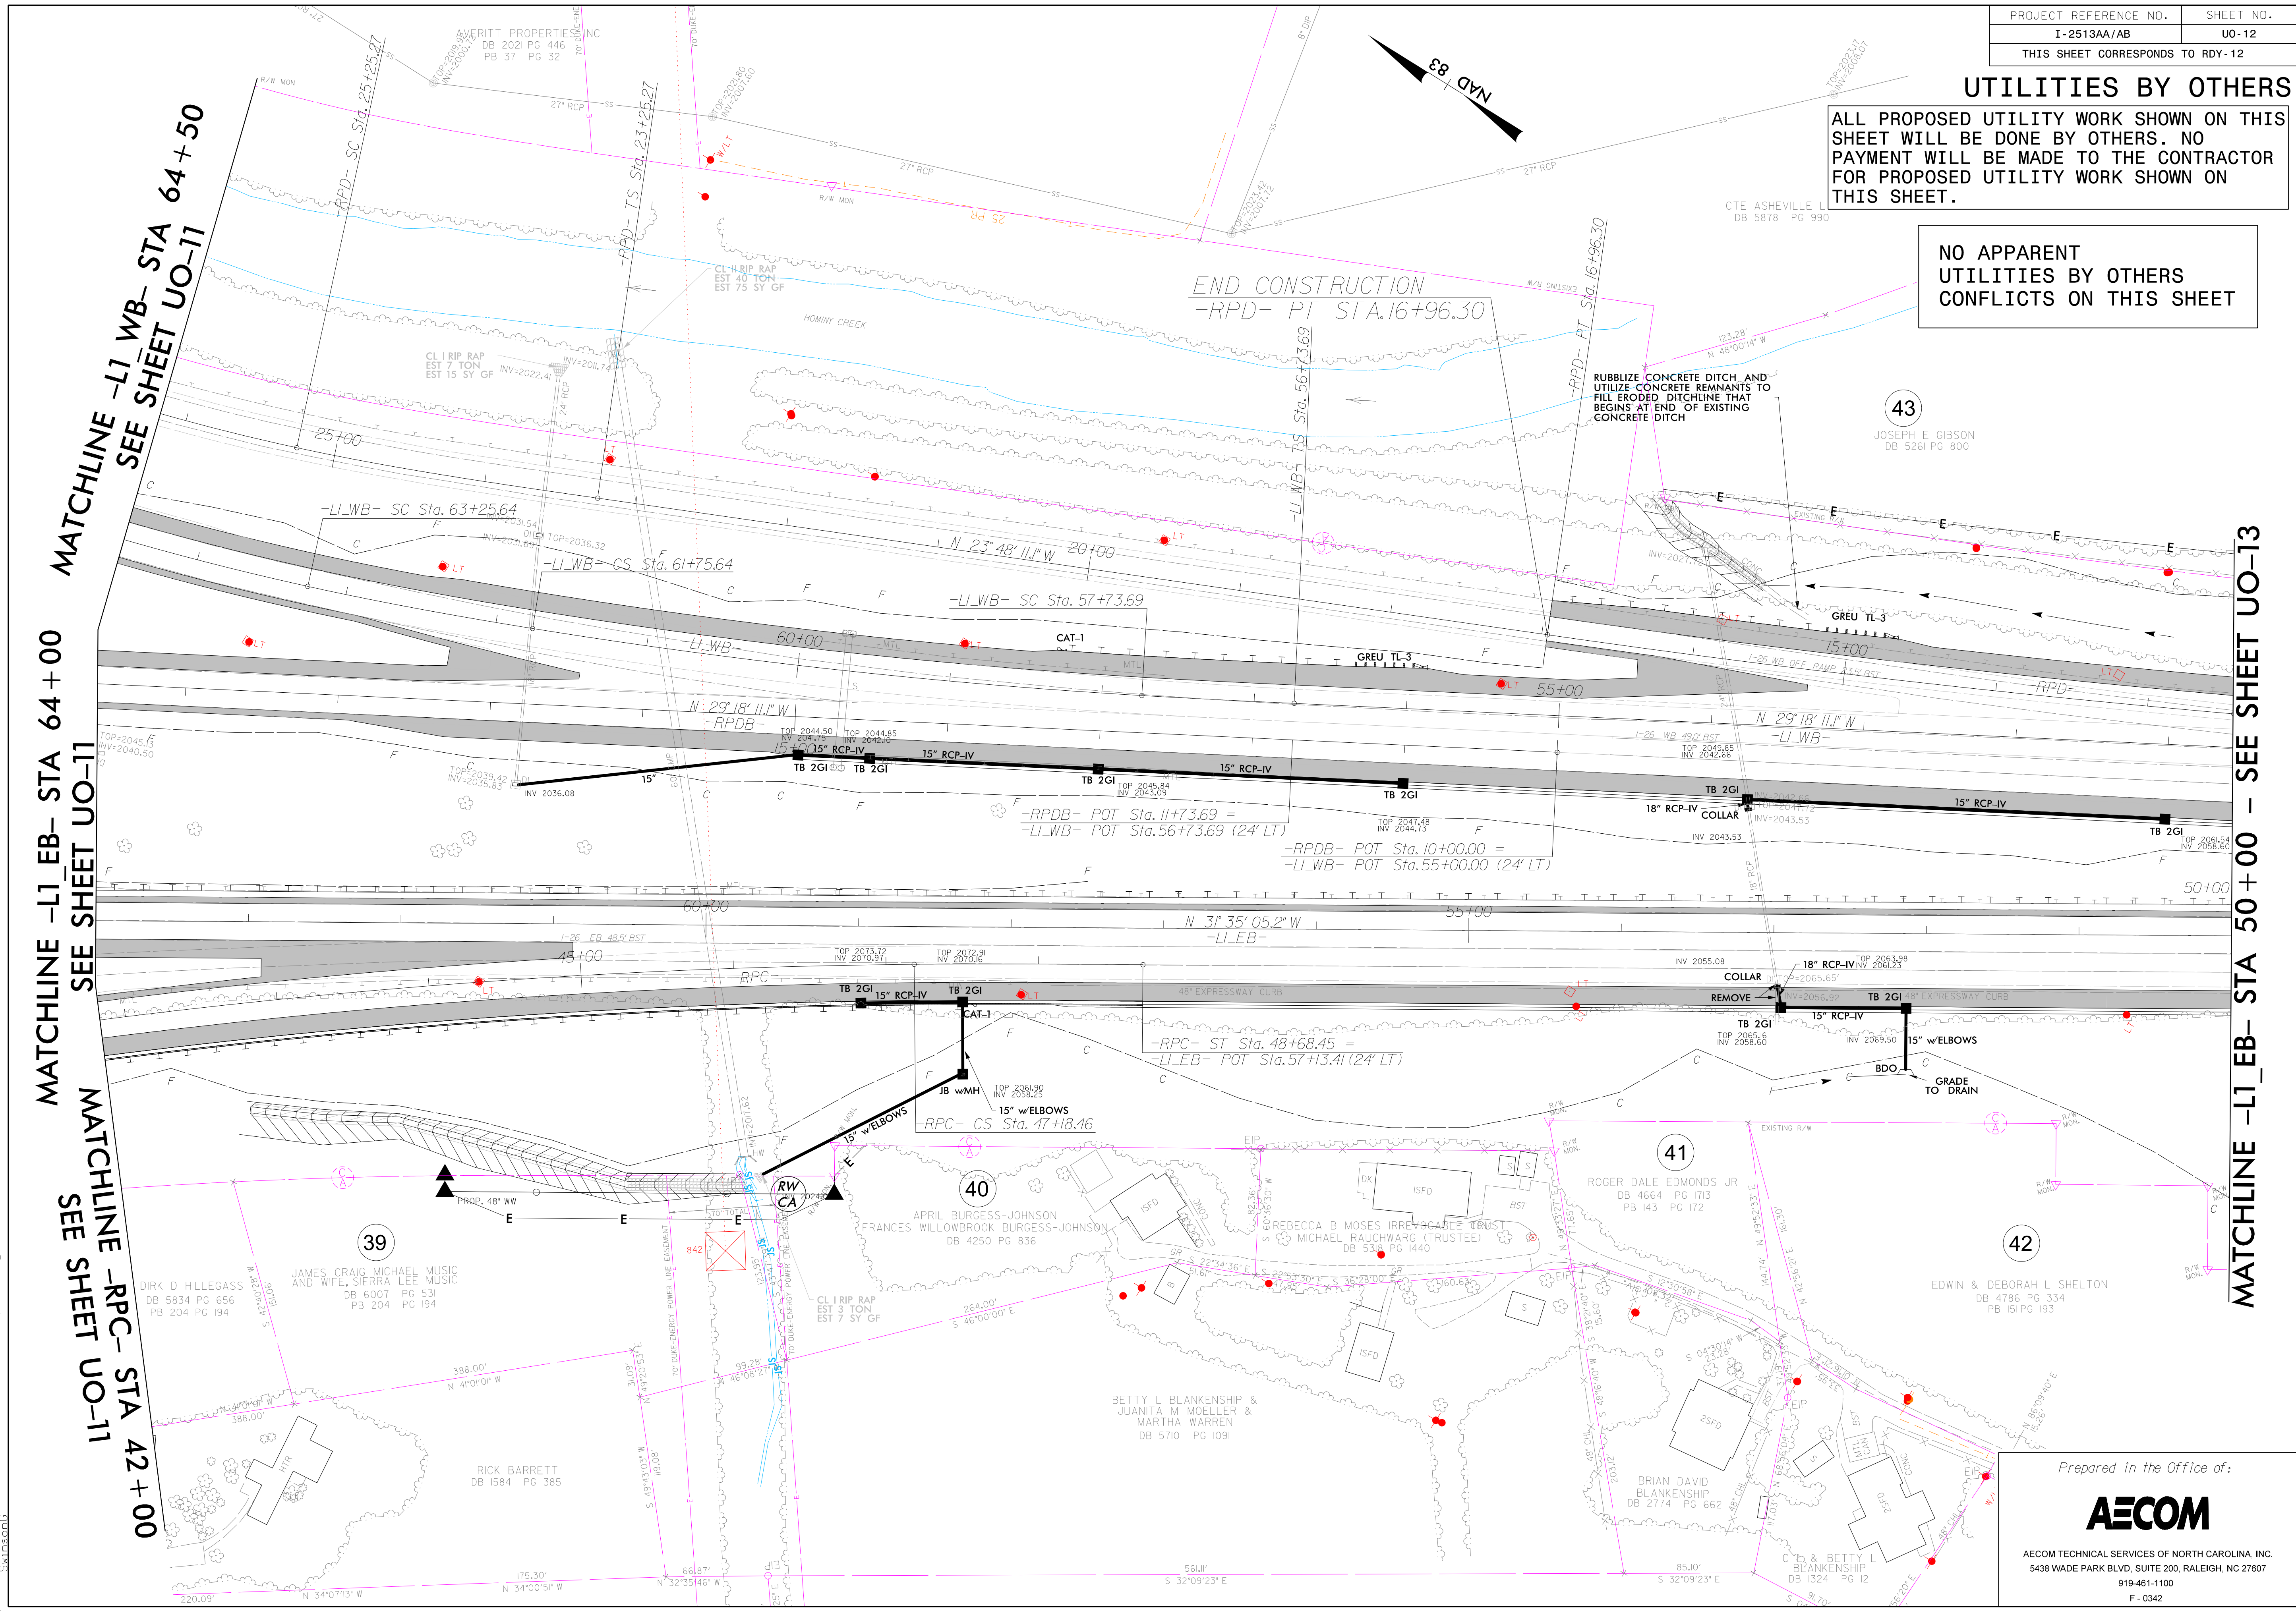

MATCHLINE -L1 WB- STA 64+50
SEE SHEET UO-11

MATCHLINE -L1 EB- STA 64+00
SEE SHEET UO-11

MATCHLINE -RPC- STA 42+00
SEE SHEET UO-11

MATCHLINE -L1 EB- STA 50+00 - SEE SHEET UO-13

8:49:15 AM
C:\Users\jacob\OneDrive\Documents\2020\11\25\13AA_uo_psh_21.dgn