


6/23/16

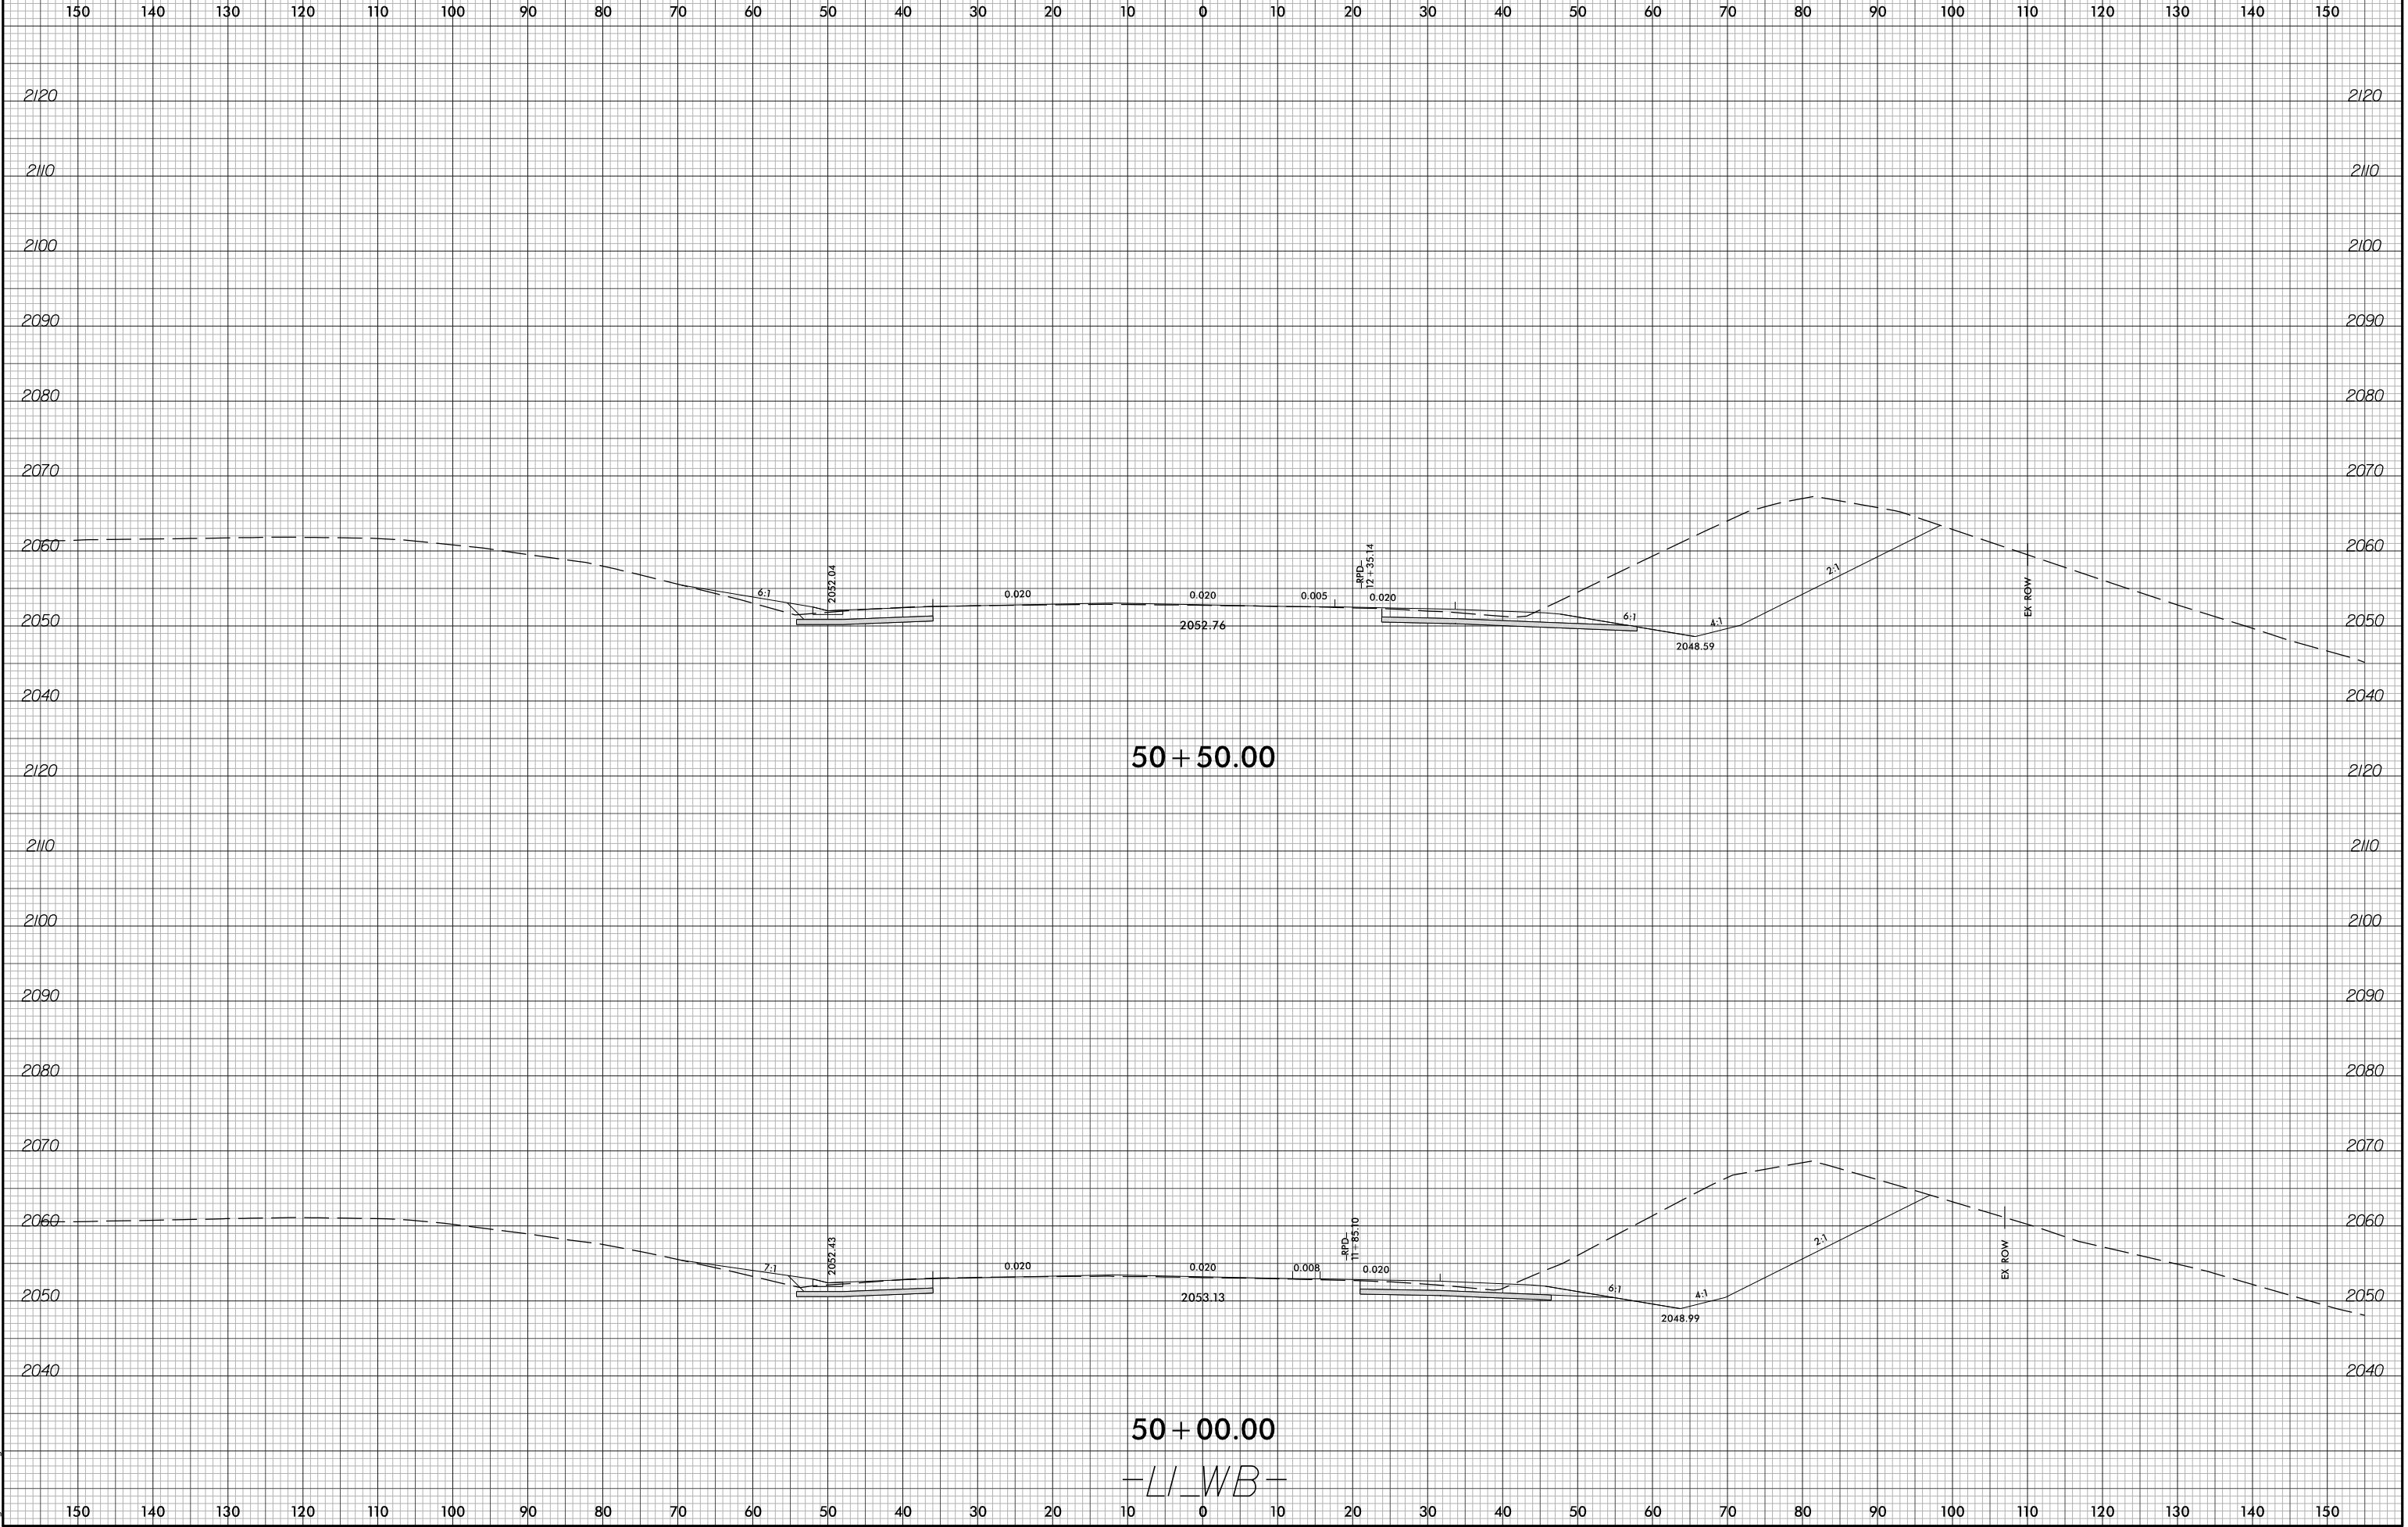

PROJ. REFERENCE NO.	SHEET NO.
I-2513AA/AB	X-13

SHEET NO.
X-13



2/5/2024
 I-2513AA_RDY_XPL_L1WB.dgn
 Tyler, Corey