


6/23/16




PROJ. REFERENCE NO.
I-2513AA/AB

SHEET NO.
X-16

150 140 130 120 110 100 90 80 70 60 50 40 30 20 10 0 10 20 30 40 50 60 70 80 90 100 110 120 130 140 150

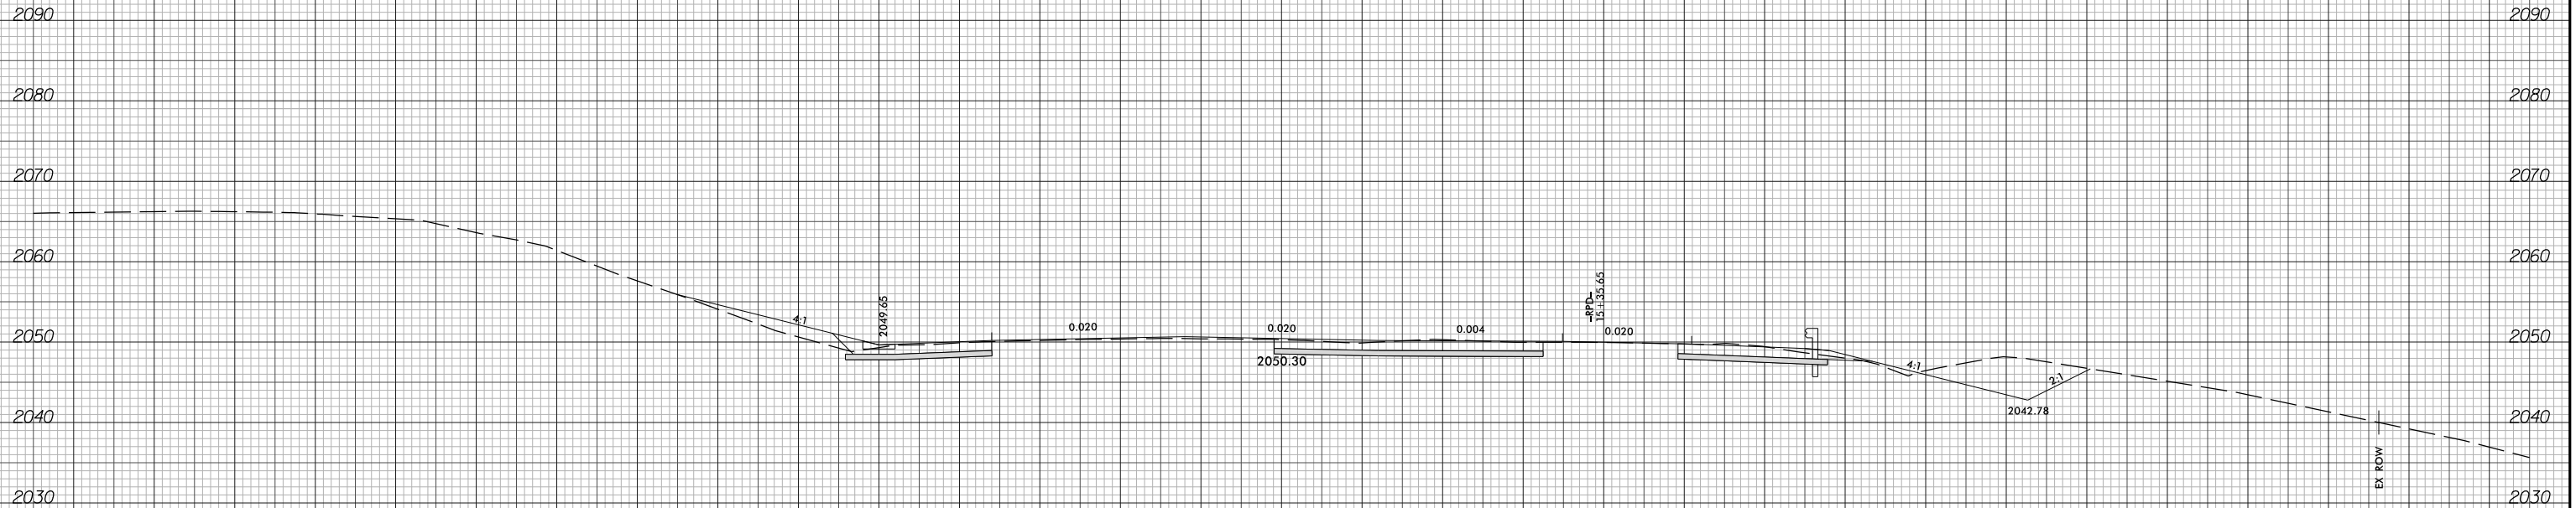

53 + 50.00

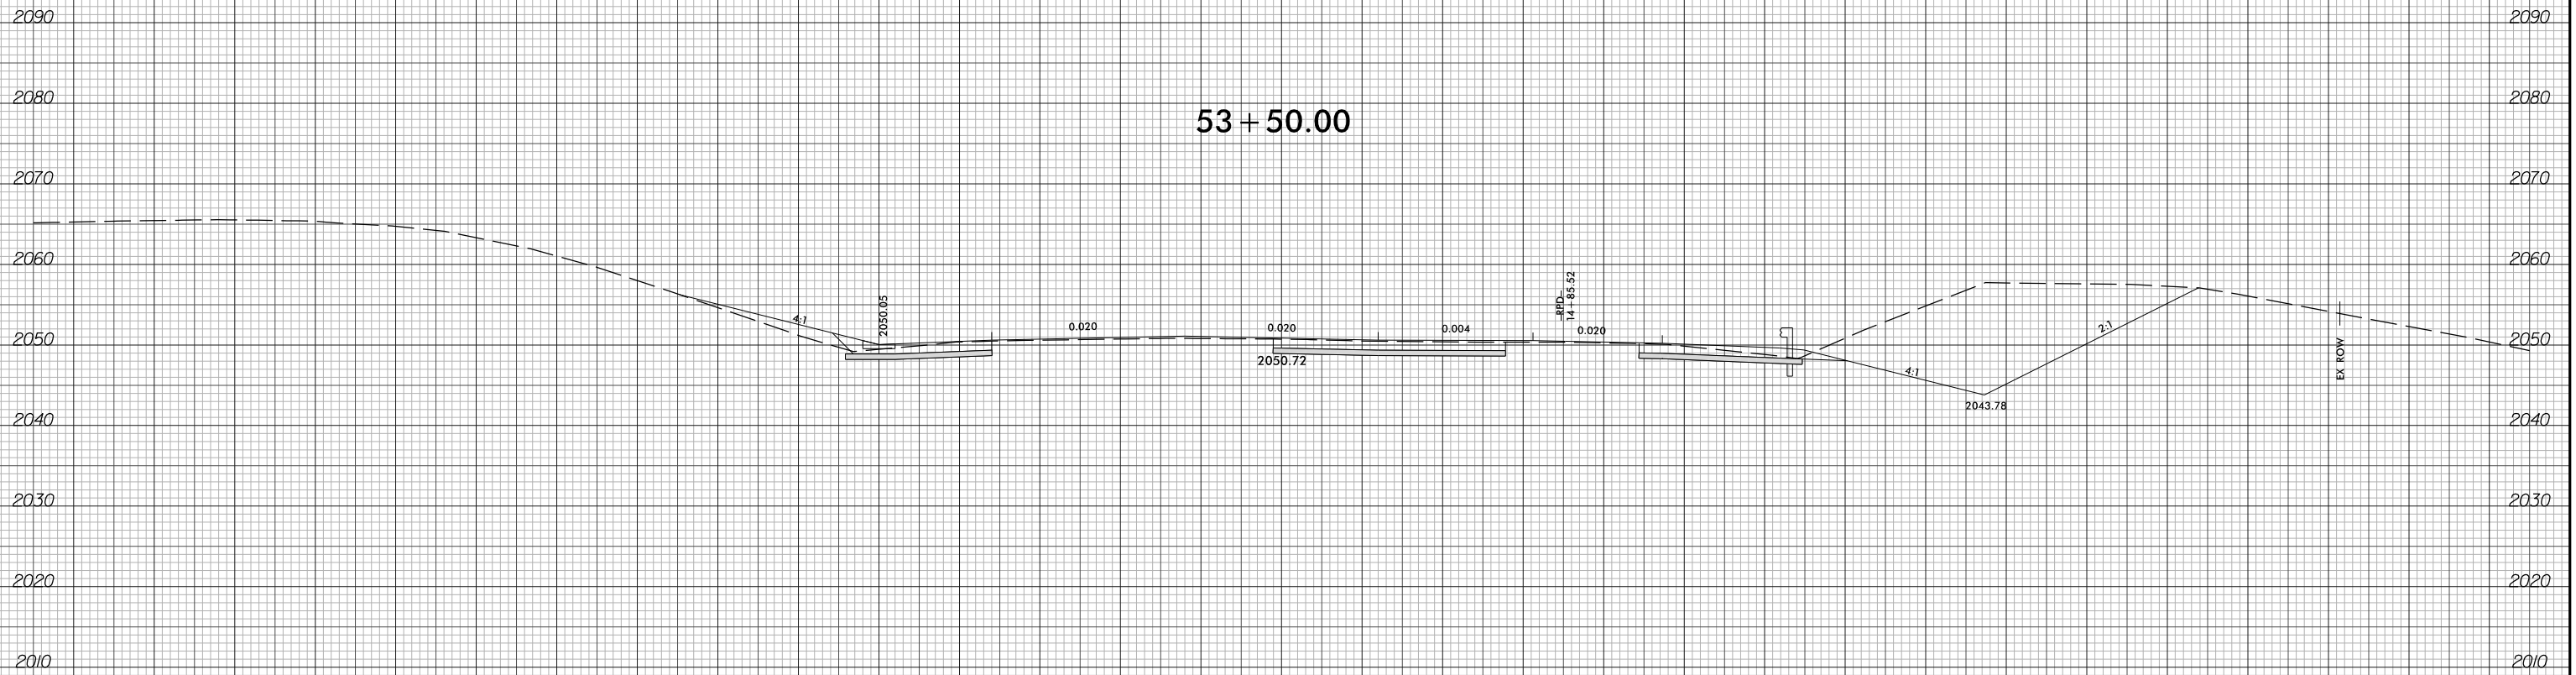

53 + 00.00

-LI_WB-

150 140 130 120 110 100 90 80 70 60 50 40 30 20 10 0 10 20 30 40 50 60 70 80 90 100 110 120 130 140 150

2/5/2024
I-2513AA_RDY_XPL_L1WB.dgn
Tyler Corey