



6/23/16



PROJ. REFERENCE NO.	SHEET NO.
I-2513AA/AB	X-40

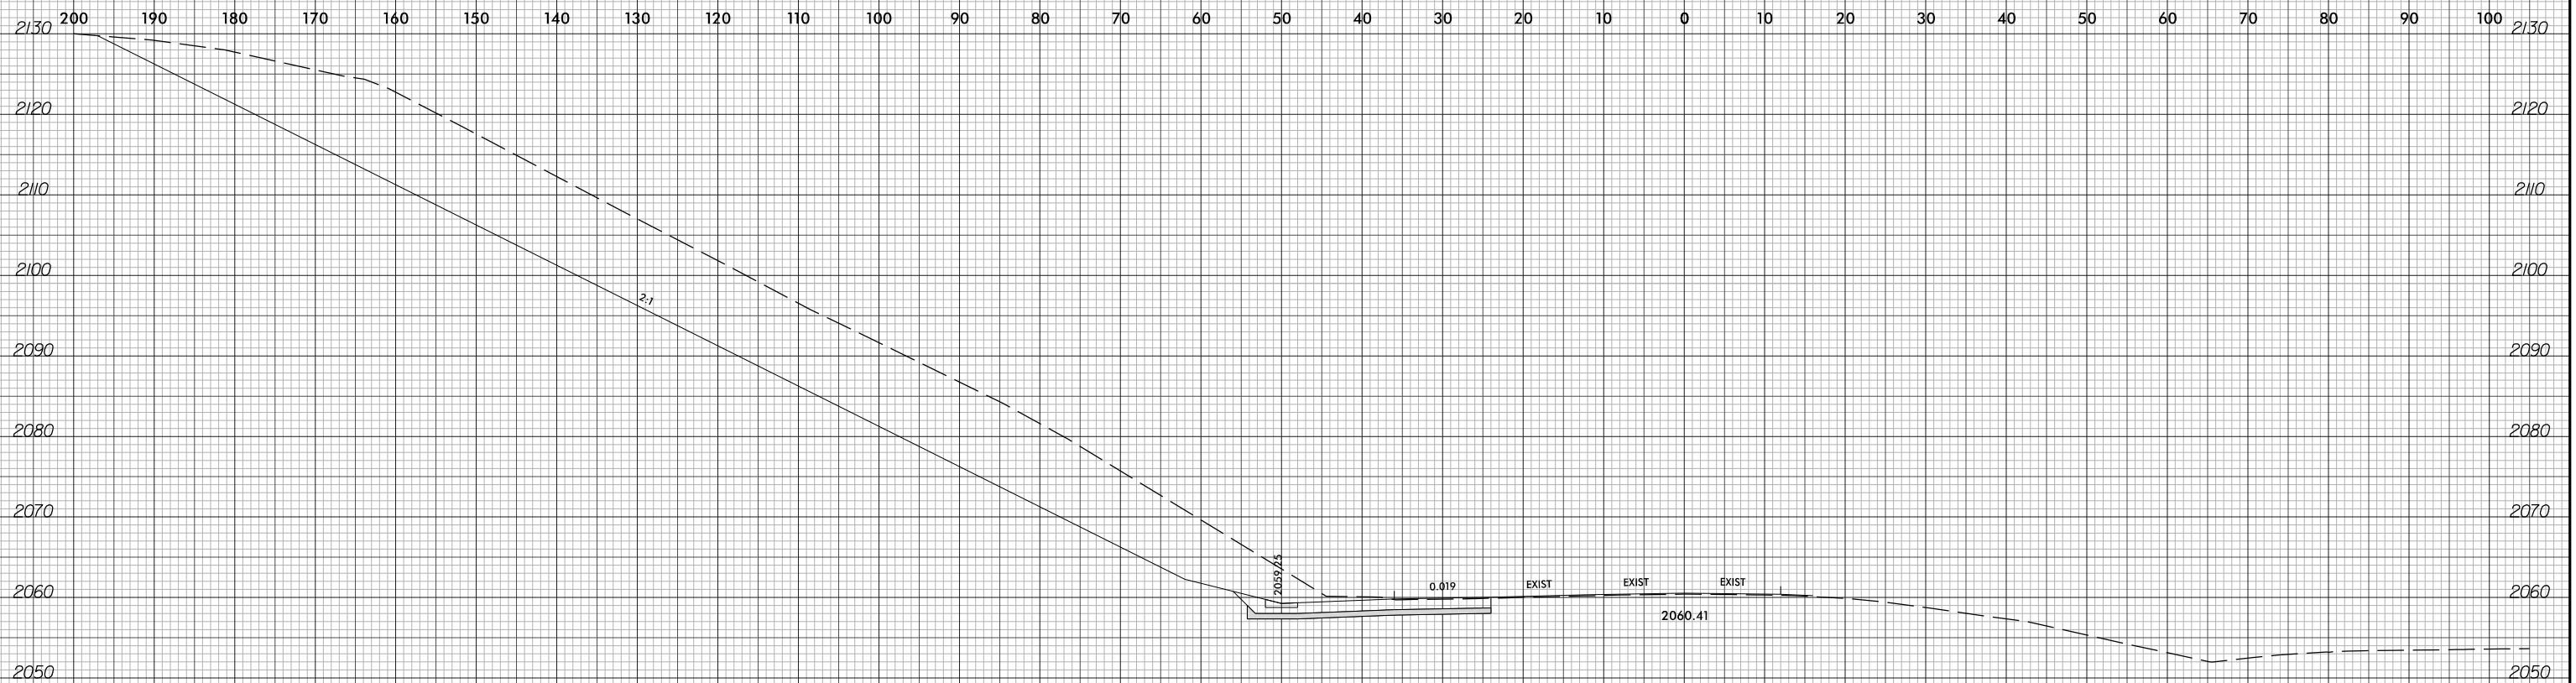

49 + 00.00

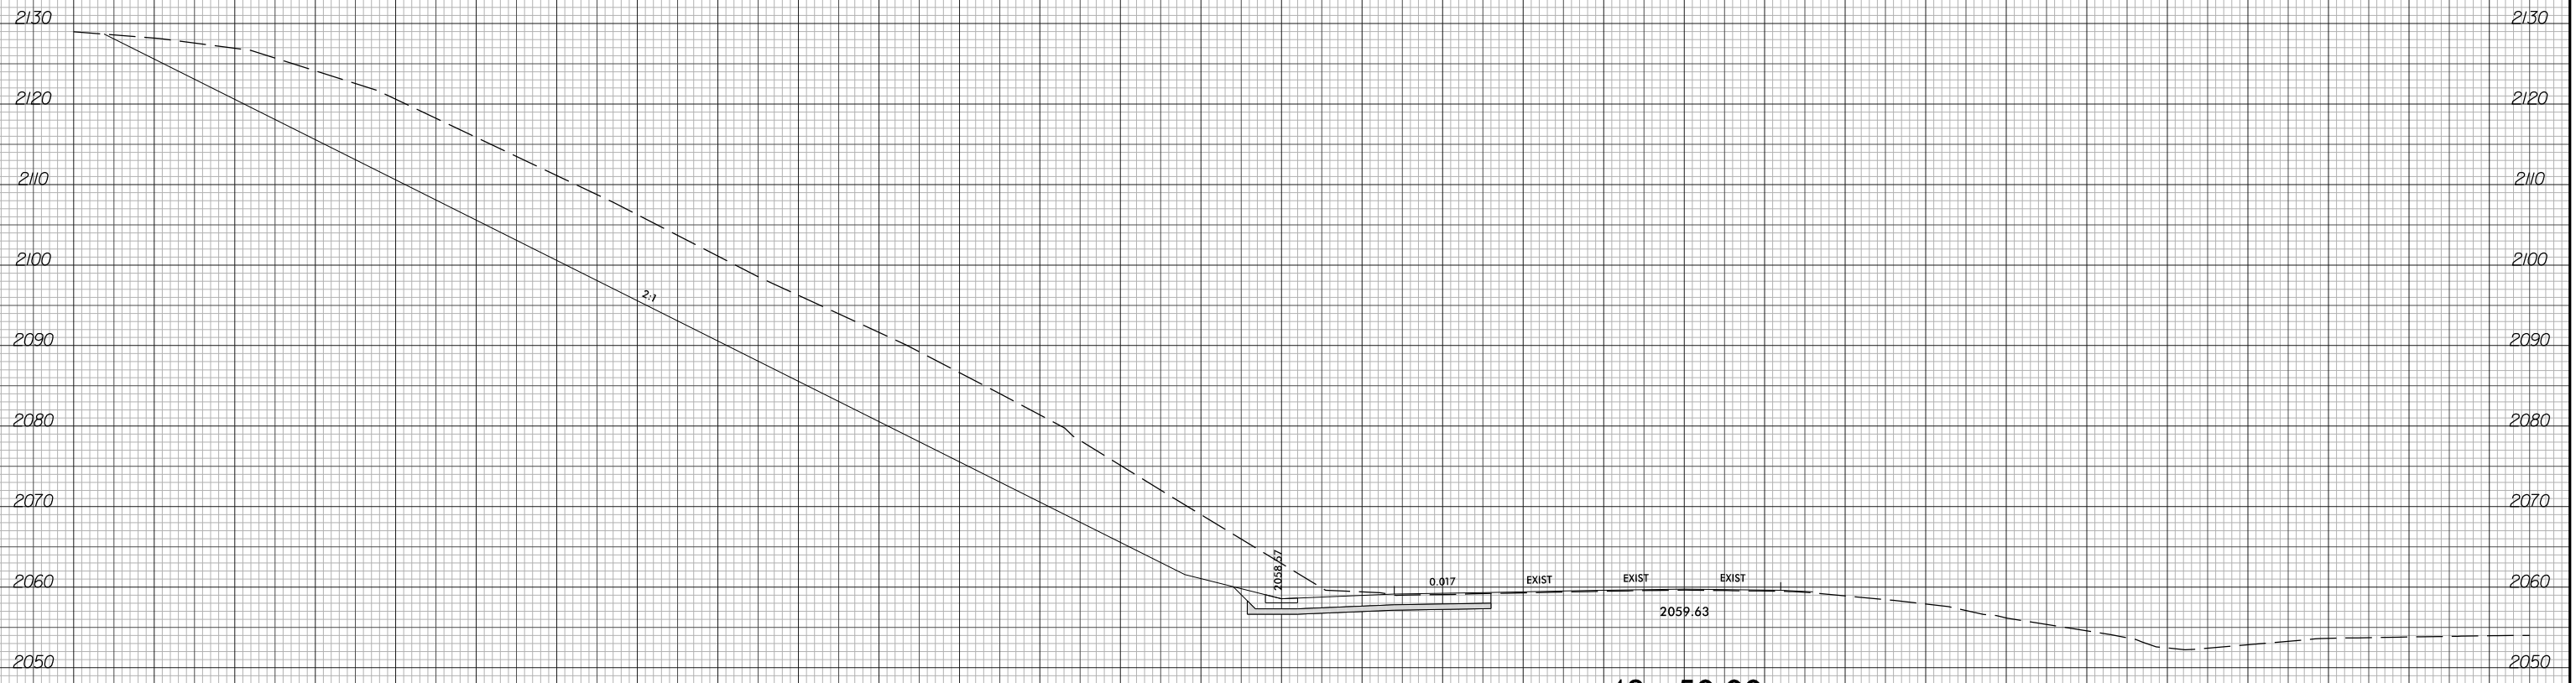

48 + 50.00

-LIEB-

2/5/2024
I-2513AA_RDY_XPL_LIEB.dgn
Tyler, Corey

200 190 180 170 160 150 140 130 120 110 100 90 80 70 60 50 40 30 20 10 0 10 20 30 40 50 60 70 80 90 100