


6/23/16



PROJ. REFERENCE NO.	SHEET NO.
I-2513AA/AB	X-147

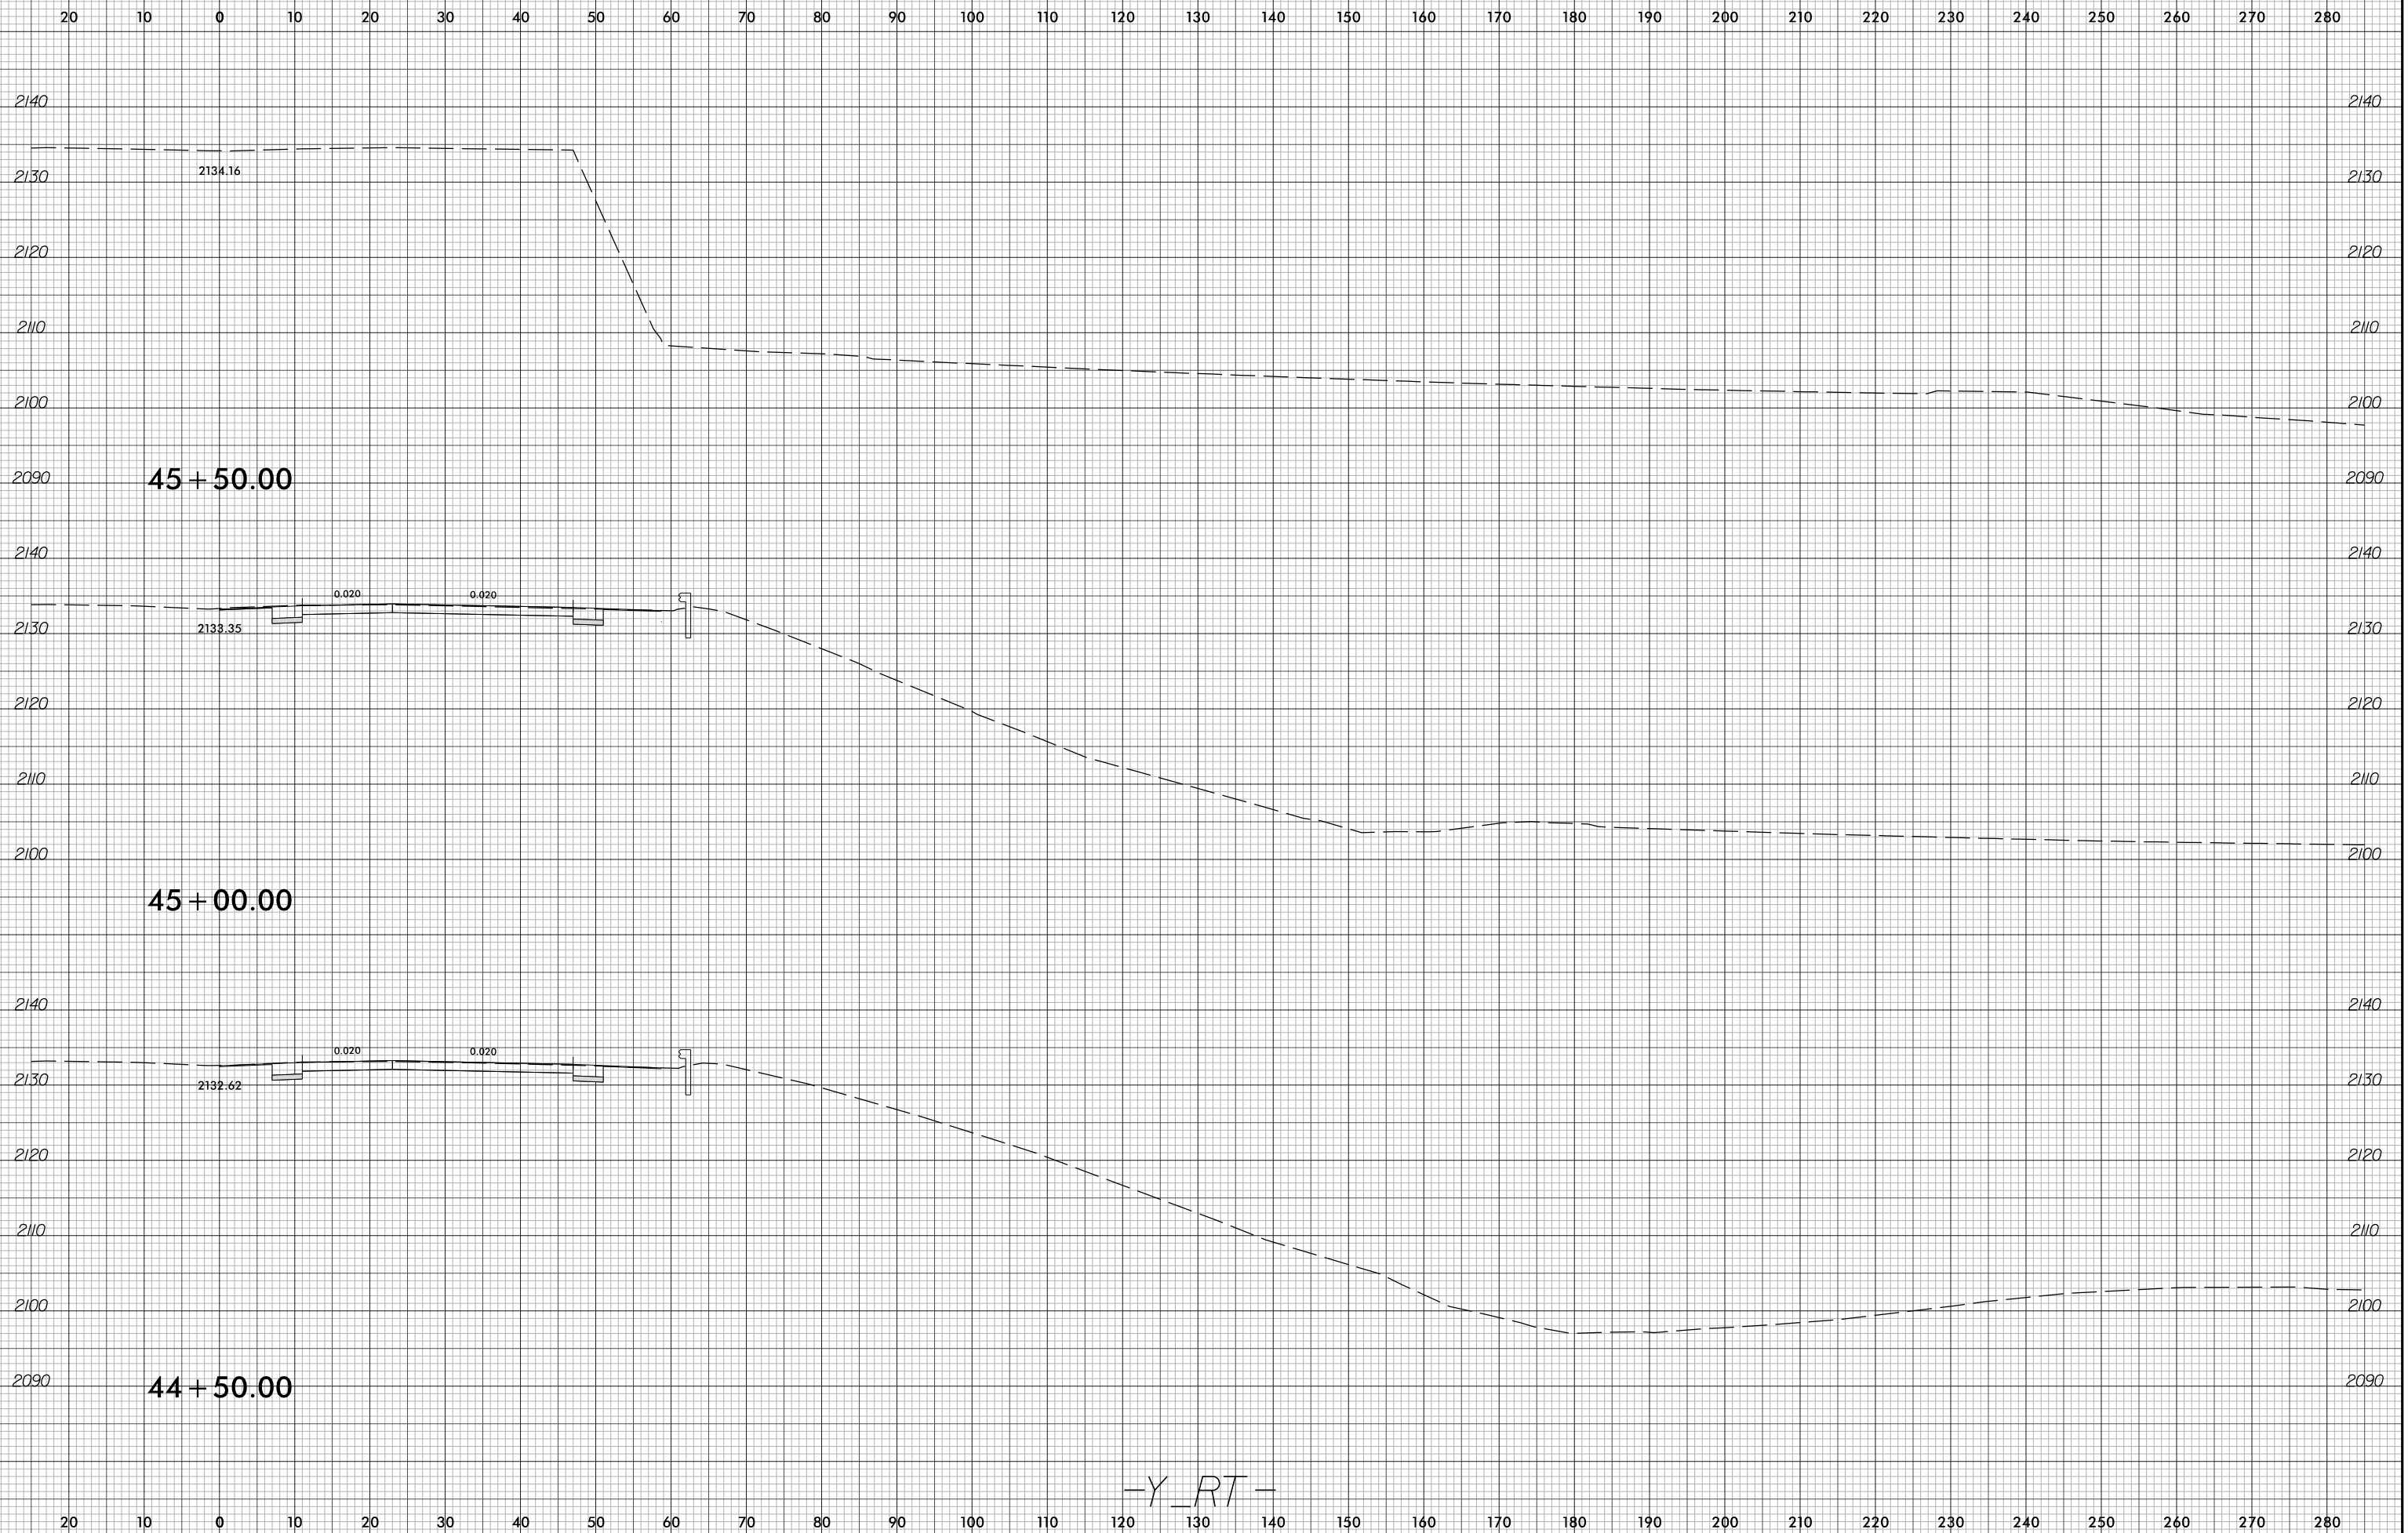

-Y_RT-

2/5/2024
I-2513AA_RDY_XPL_Y_RT.dgn
Tyler Corey