



6/23/16



PROJ. REFERENCE NO.  
I-2513AA/AB

SHEET NO.  
X-173

20 10 0 10 20 30 40 50 60 70 80 90 100 110 120 130 140 150 160 170 180 190 200 210 220 230 240 250 260 270 280

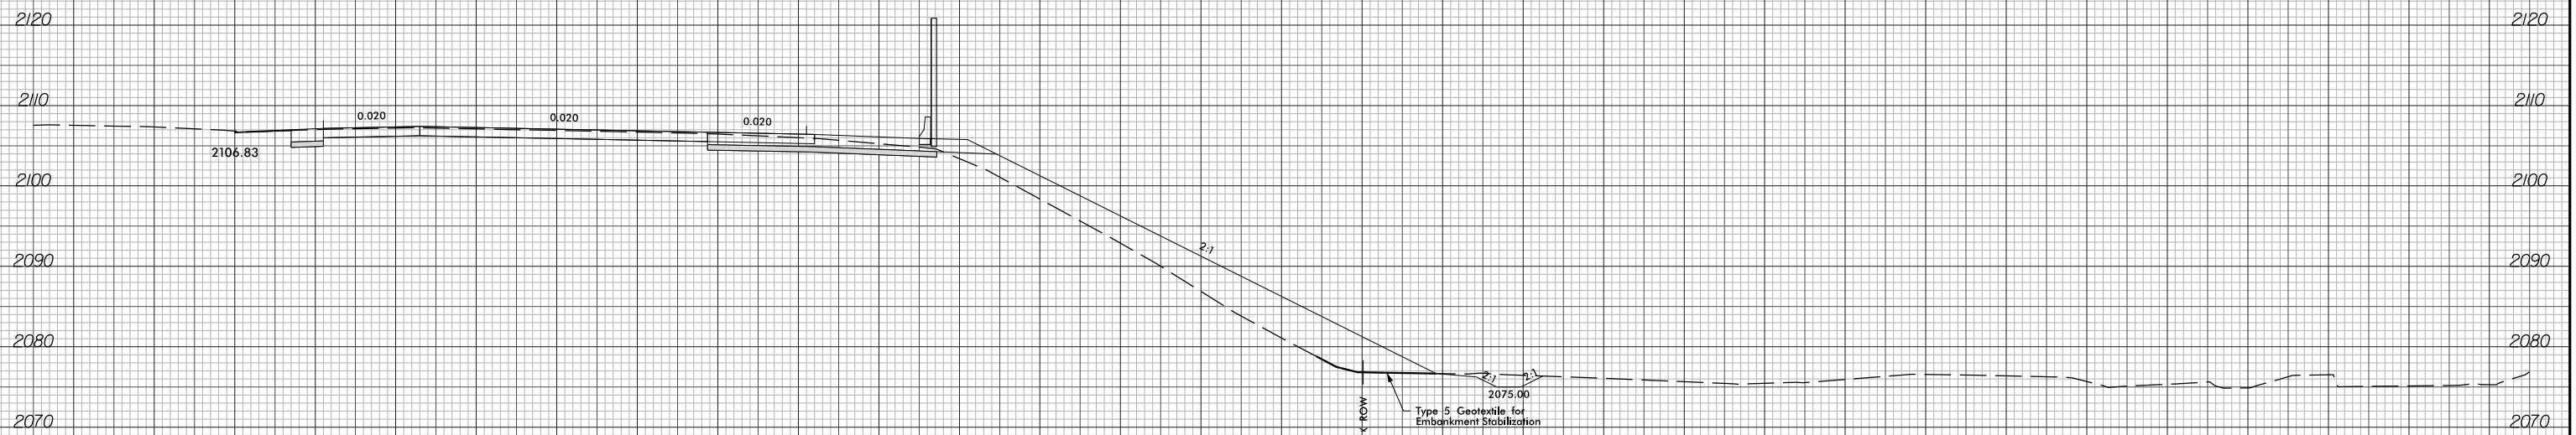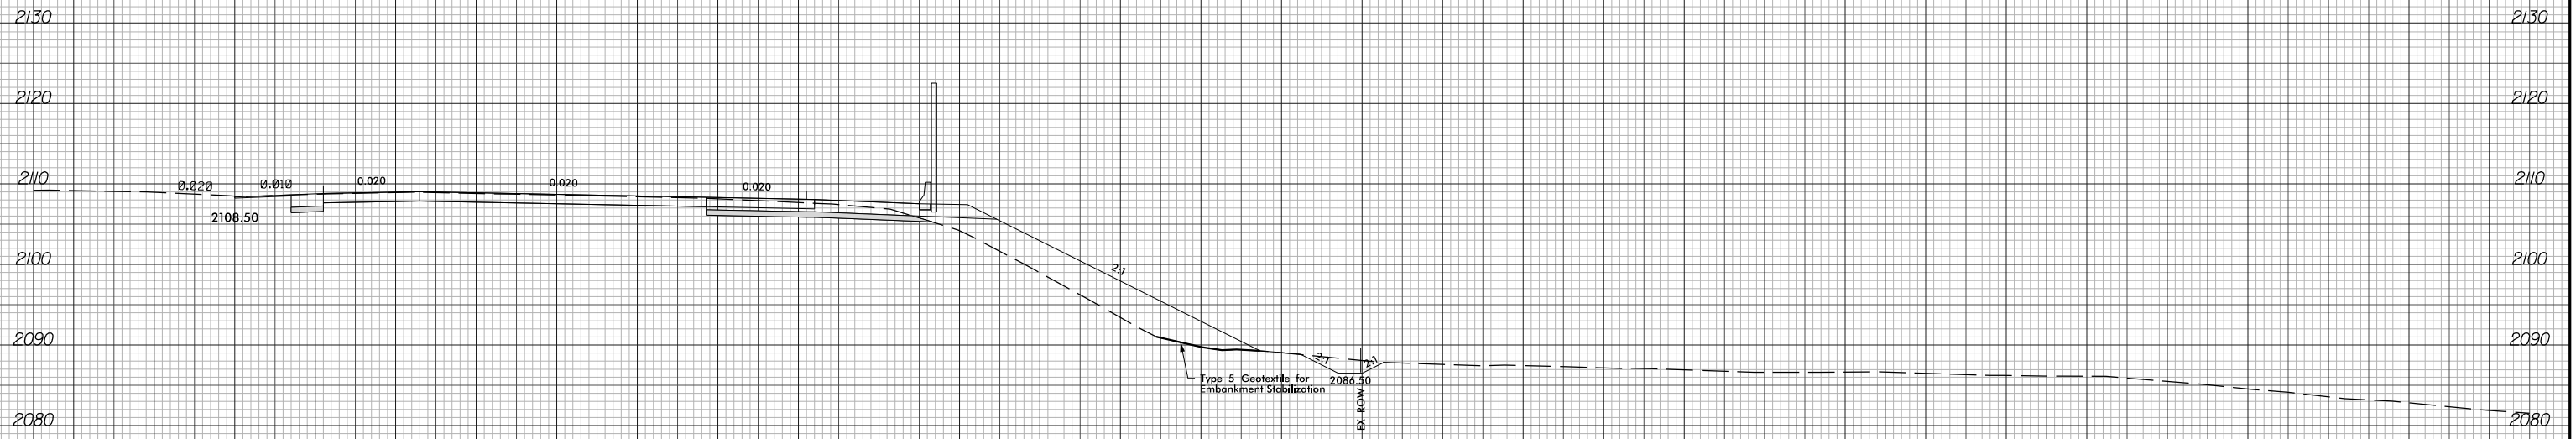

-Y\_RT-

2/5/2024  
I-2513AA\_RDY\_XPL\_Y\_RT.dgn  
Tyler Corey

20 10 0 10 20 30 40 50 60 70 80 90 100 110 120 130 140 150 160 170 180 190 200 210 220 230 240 250 260 270 280