
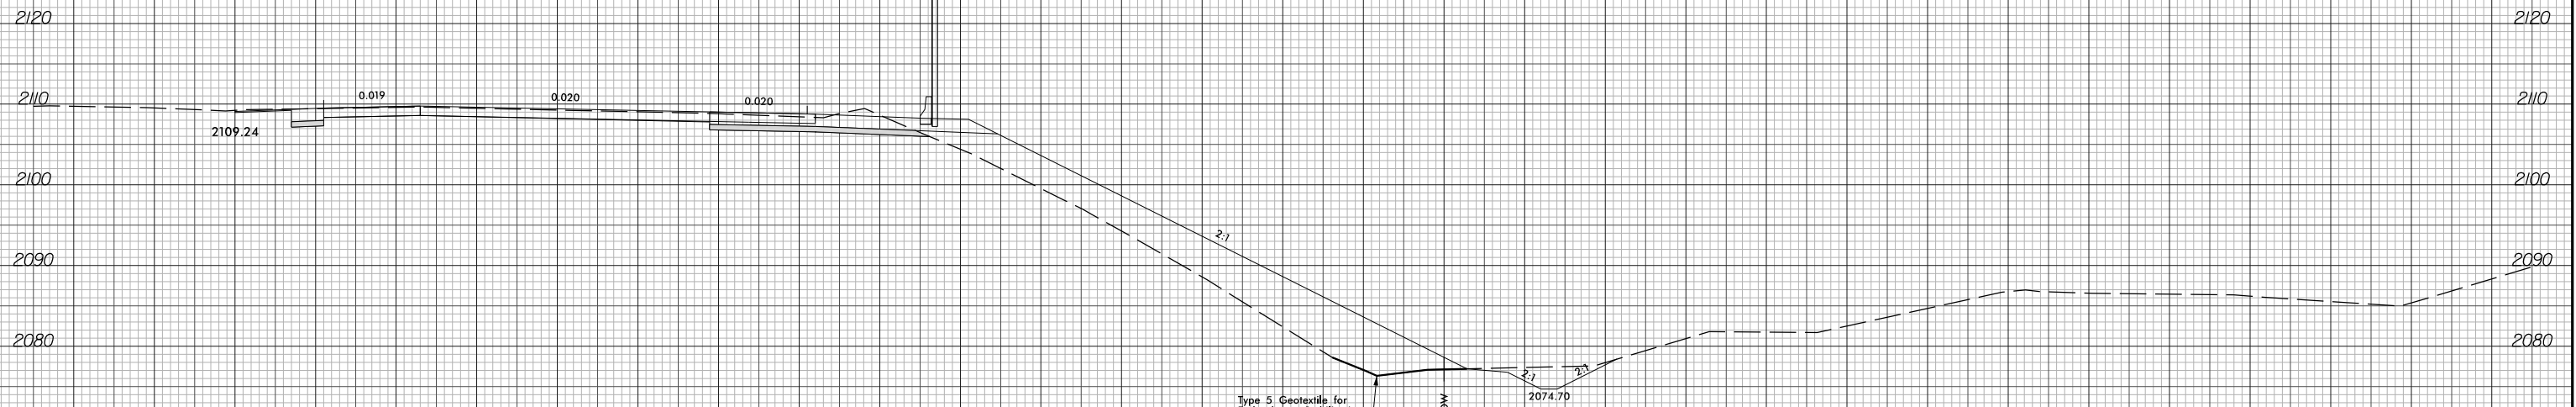
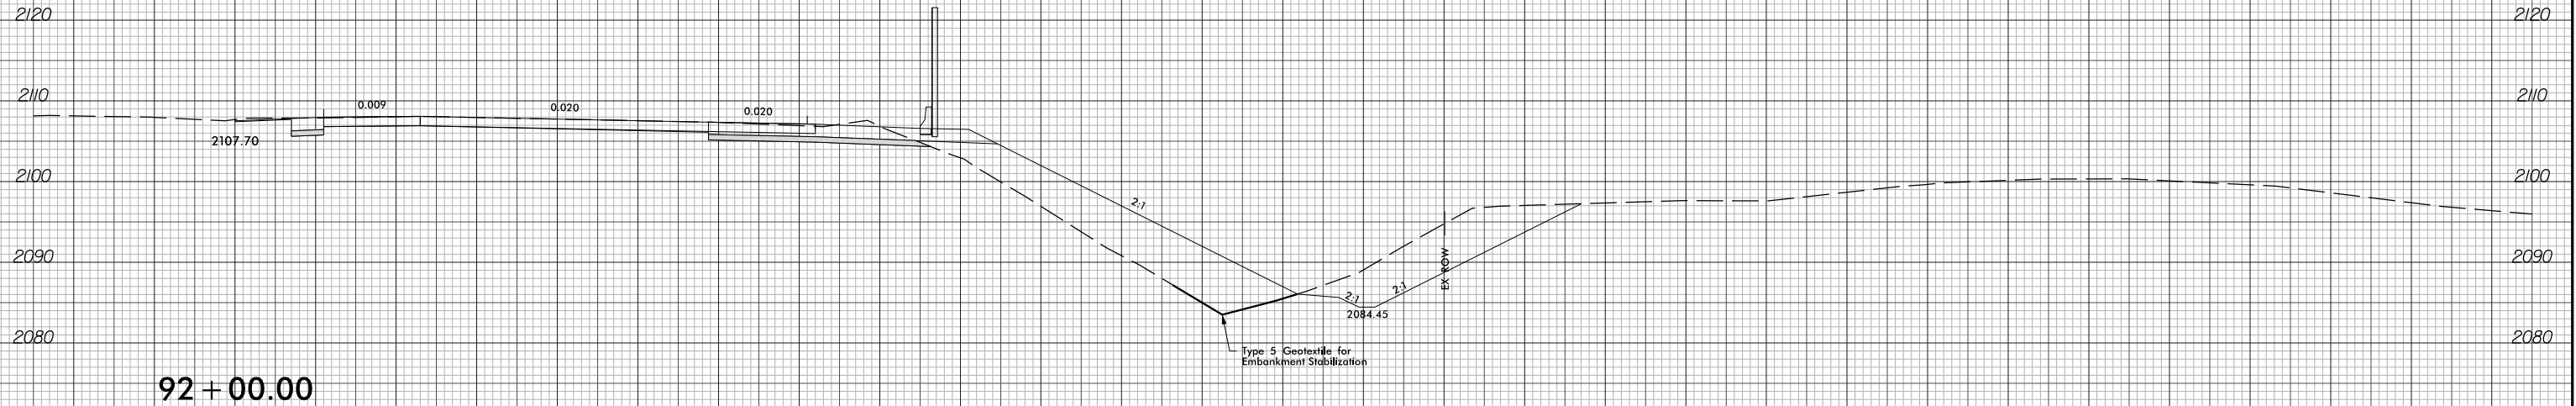


20 10 0 10 20 30 40 50 60 70 80 90 100 110 120 130 140 150 160 170 180 190 200 210 220 230 240 250 260 270 280

END GRADE -Y_RT- STA. 92+44.00

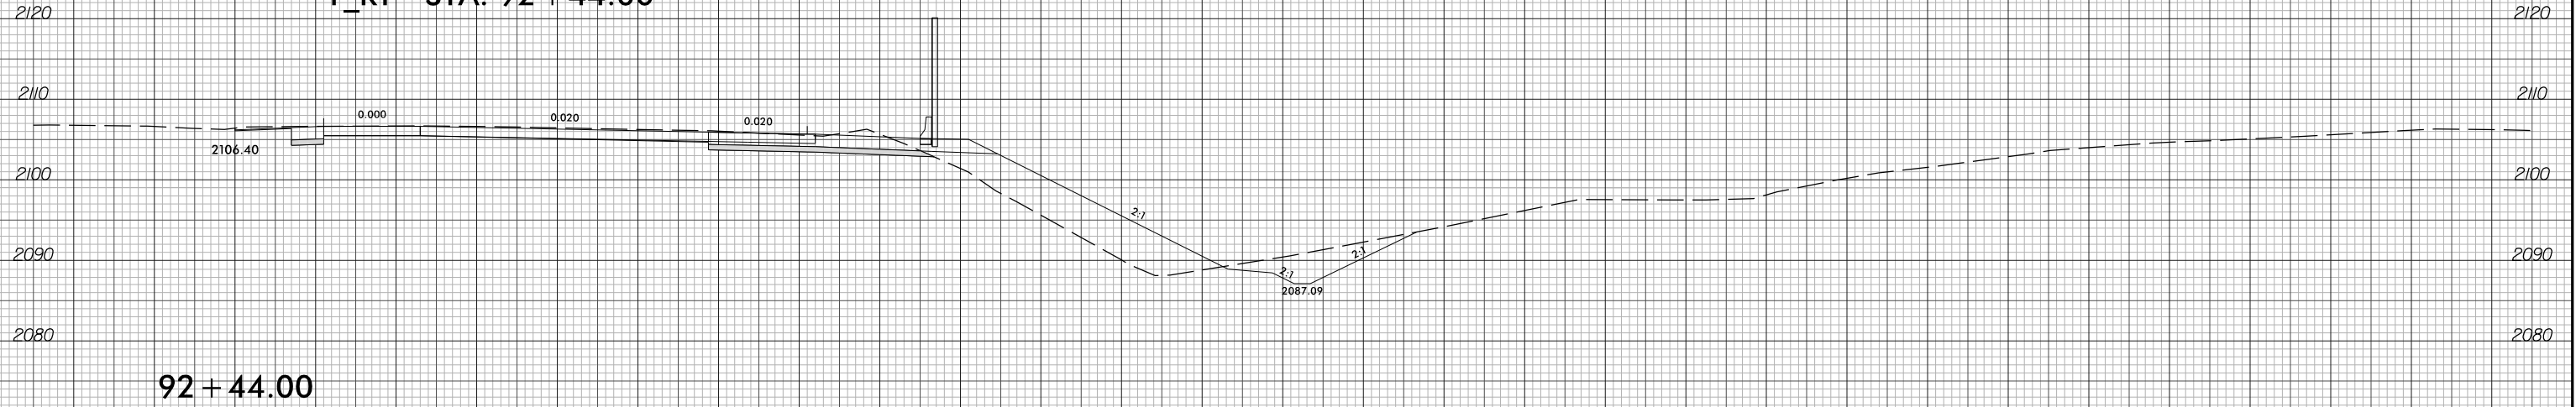

-Y_RT-