



6/23/16

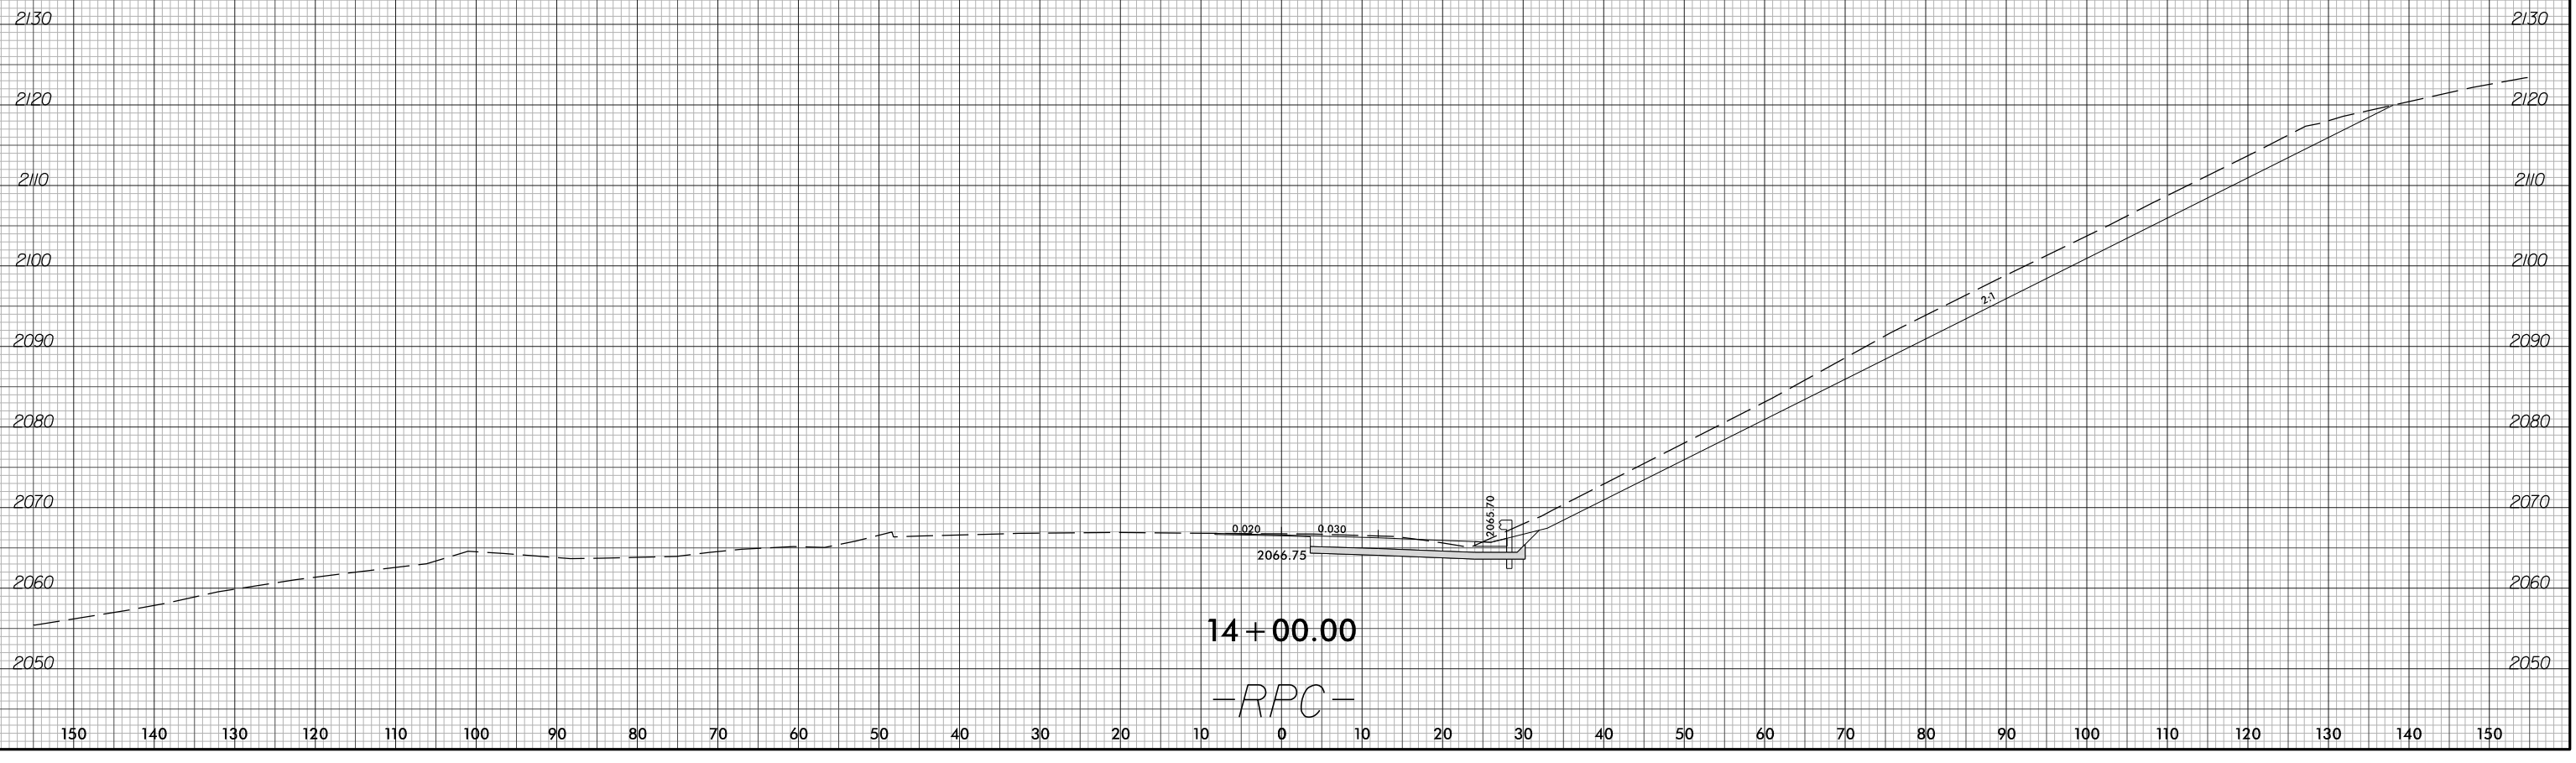

PROJ. REFERENCE NO.	SHEET NO.
I-2513AA/AB	X-208

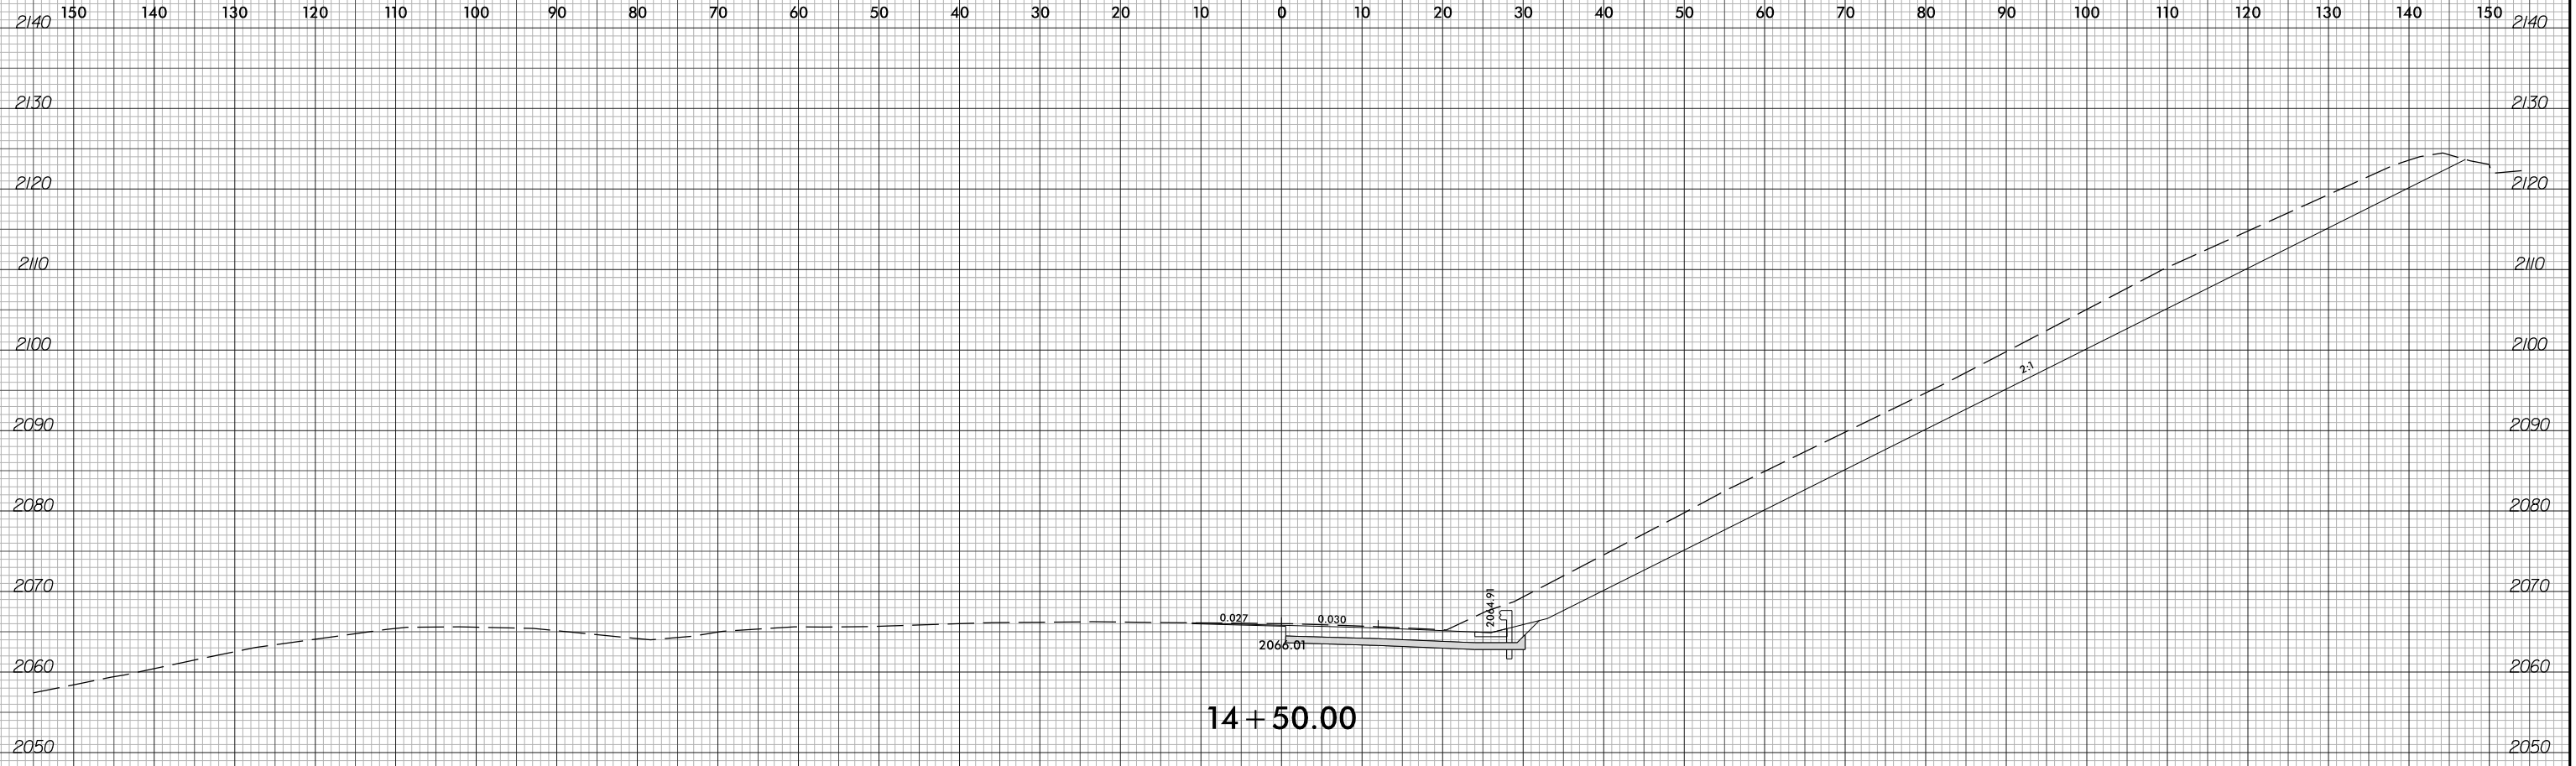

2/5/2024 I-2513AA\_RDY\_XPL\_RPC.dgn Tyler, Corey