


6/23/16



PROJ. REFERENCE NO.	SHEET NO.
I-2513AA/AB	X-245

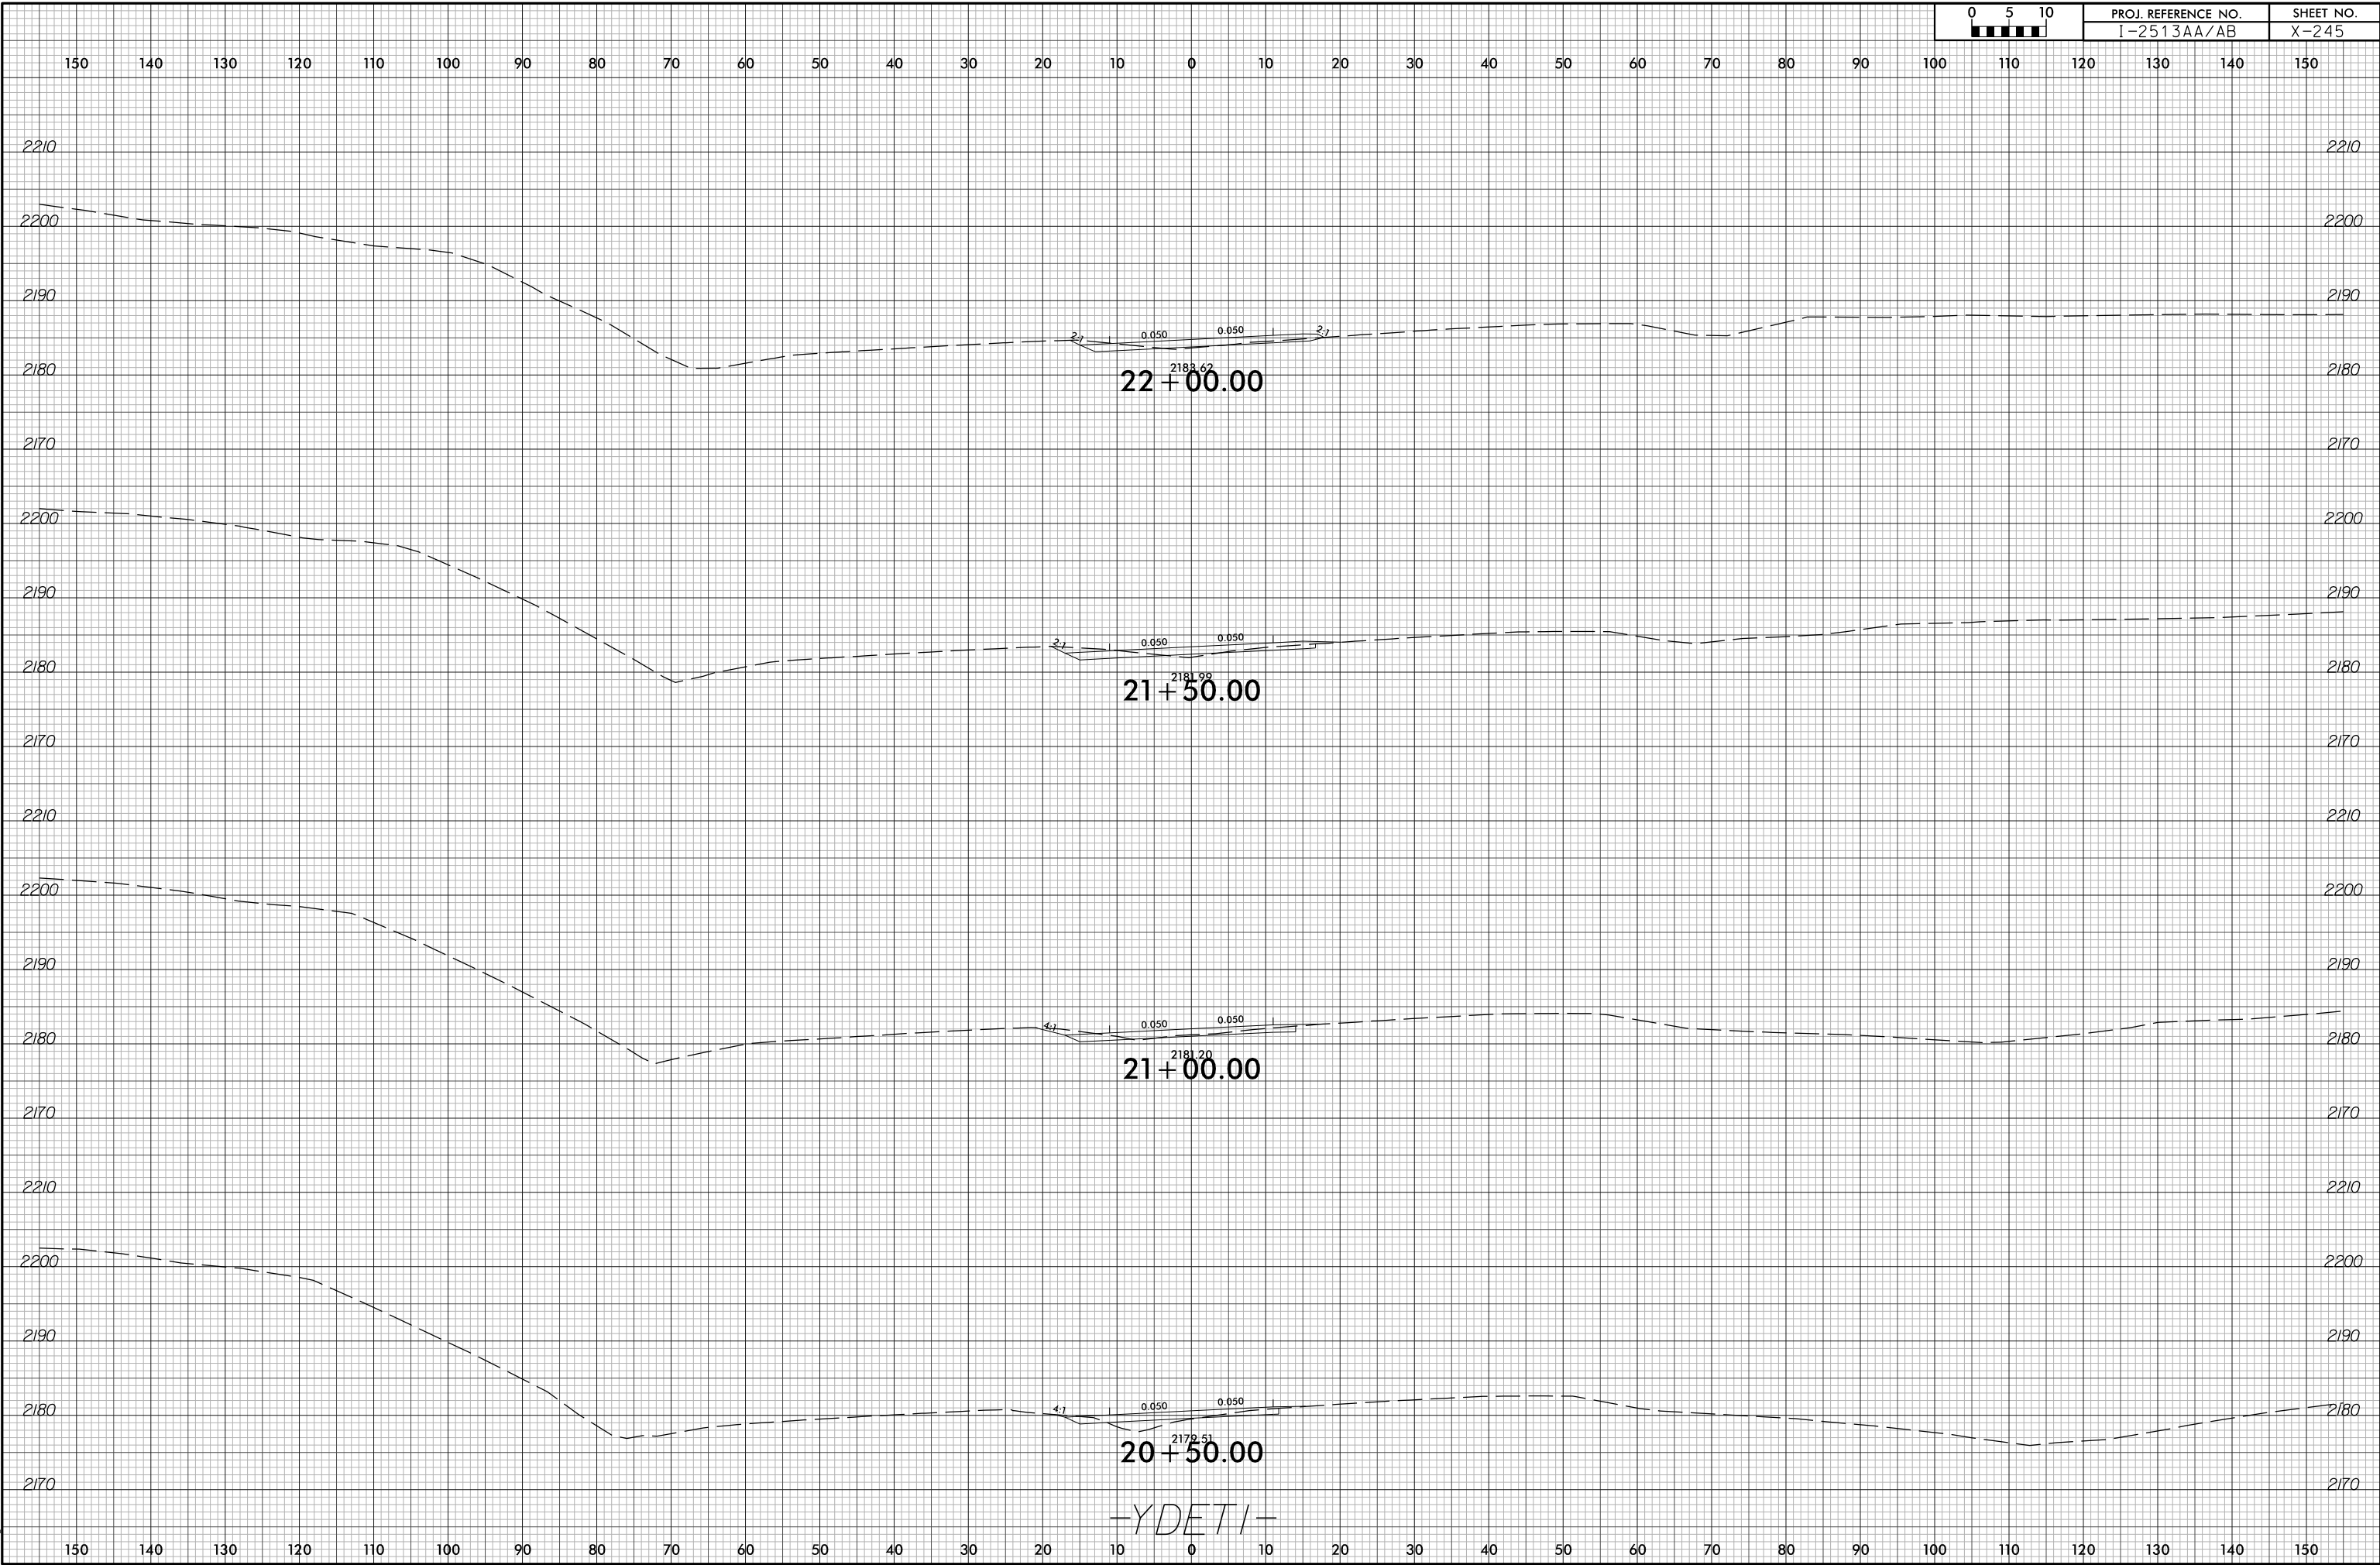

10/4/2023  
 I-2513AA.RDY\_XPL\_YDETI.dgn  
 Barr 4:5m1ch

-YDETI-